


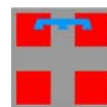

COMUNE DI STRESA



PROVINCIA DI VERBANIA



REGIONE PIEMONTE

DISSESTO LUNGO LA VIA RONCHETTO A MONTE DEL CIMITERO

PROGETTO DEFINITIVO - ESECUTIVO

Progettista


Studio Geologico EPIFANI dr. FULVIO

Via XX Settembre, 73 – 28041 ARONA (NO)

tel. 0322 241531 - fax 0322 48422

e-mail studio@geologoepifani.it

Dott. Geol. Fulvio Epifani

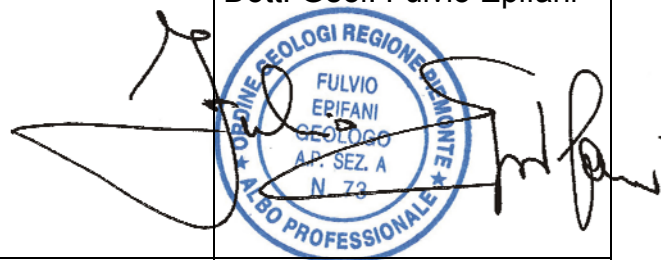

PROFILI E SEZIONI DI PROGETTO CON PARTICOLARI COSTRUTTIVI

Codice

013.21

Nome del file

Data

Maggio 2022

Scala

1: 100

Committenza:


AMMINISTRAZIONE COMUNALE

revisione	oggetto	data	controllato
1			
2			
3			

Profilo : "A1"


SCALA DISTANZE = 1 : 100
 SCALA QUOTE = 1 : 100

SCAVO	9.11 mq	
PIETRE CEM.	8.86 mq	da 0 a 0,80m
PIETRE CEM.	5.45 mq	vale a 0,94m - prima
PIETRE CEM. VASCA	4.45 mq	vale a 0,94m - dopo
PIETRE NON CEM.	1.00 mq	vale a 0,94m - dopo

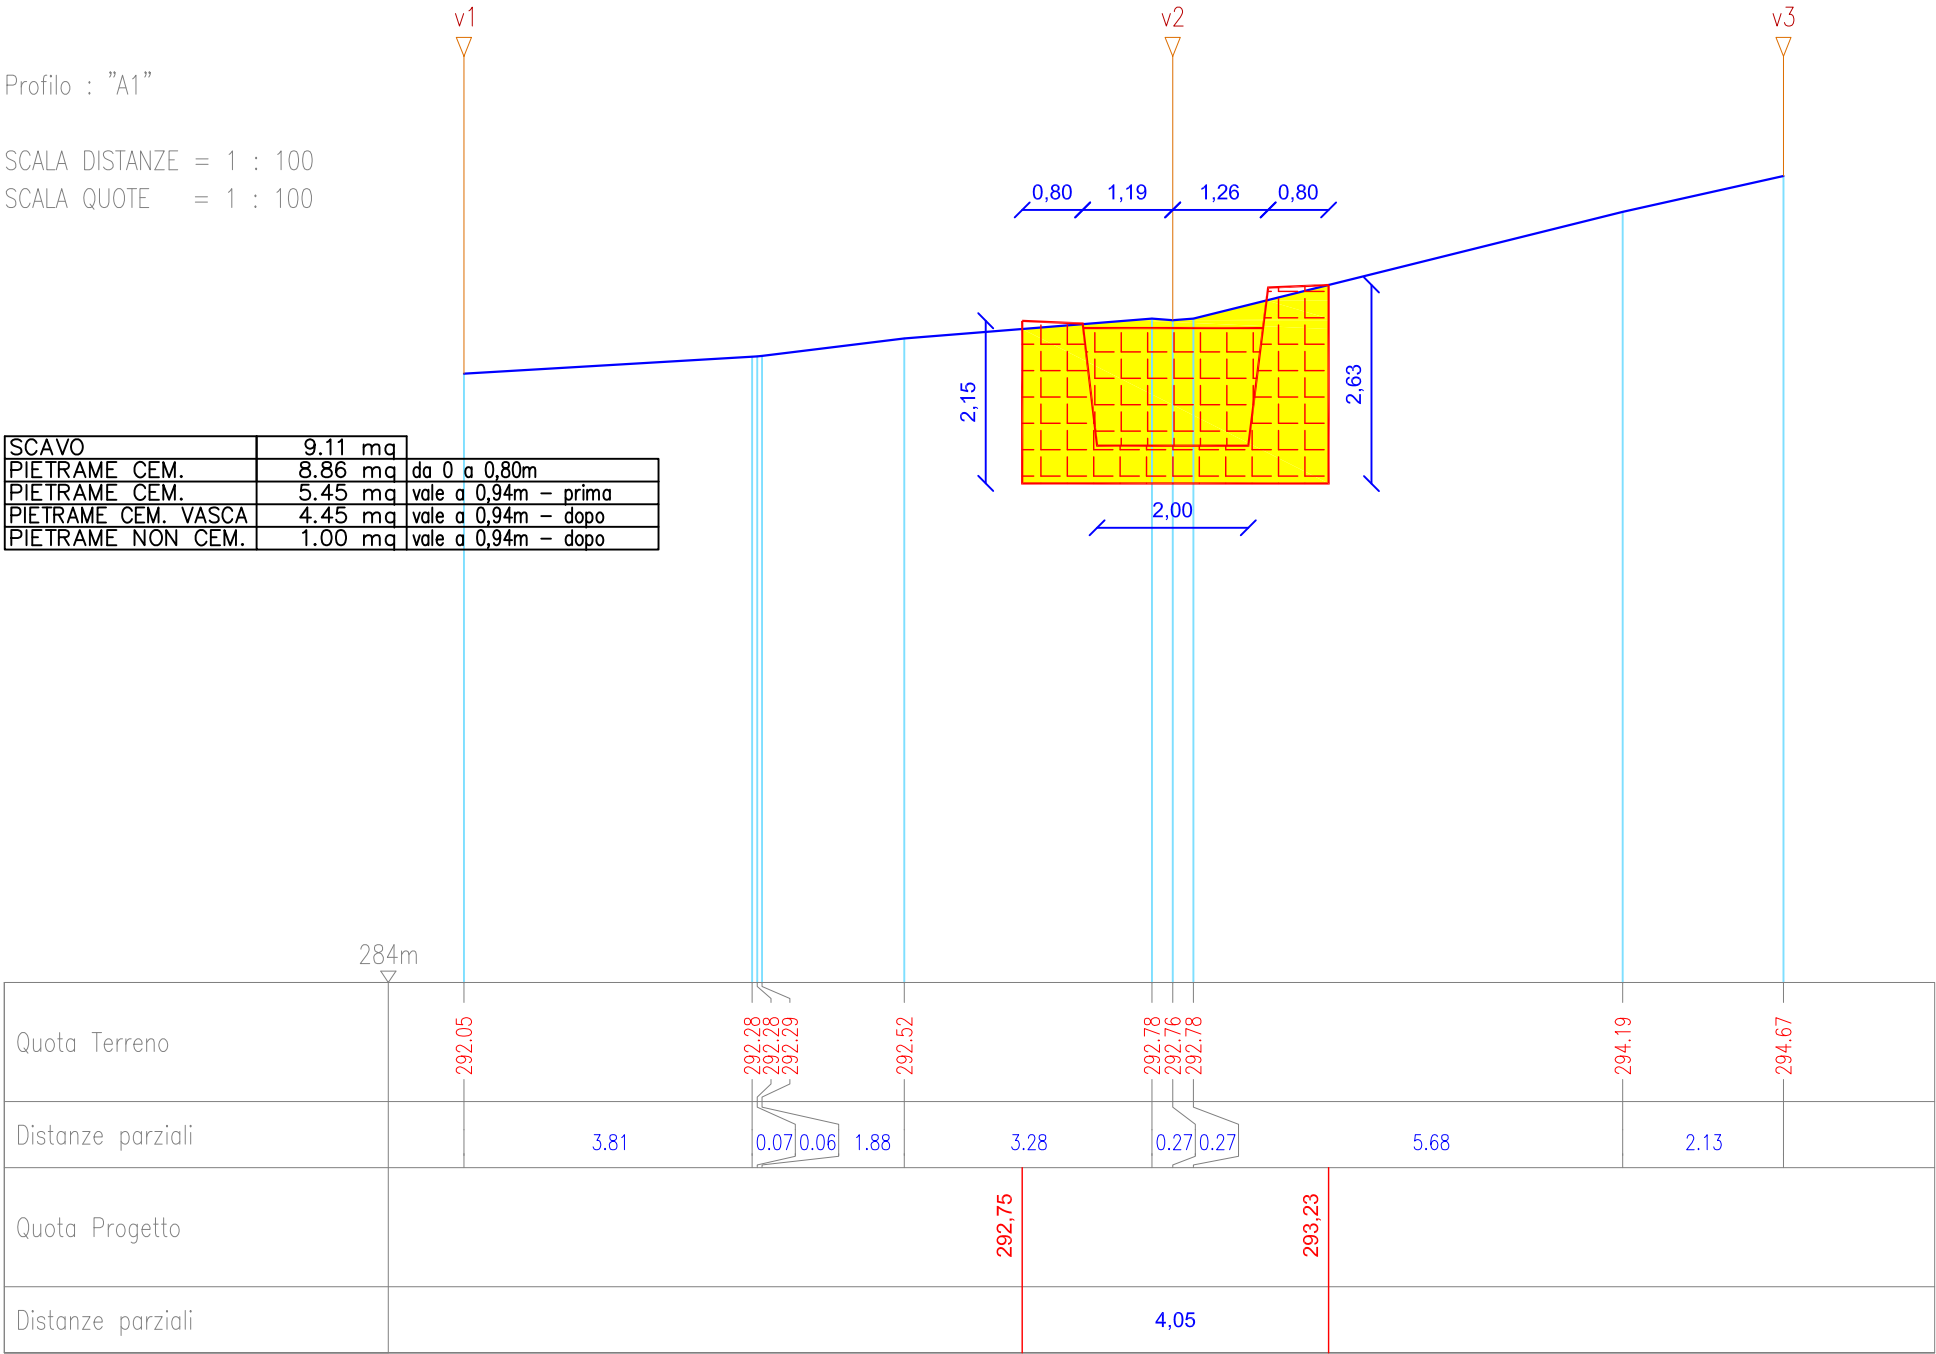

SCALA QUOTE = 1 : 100
Profilo : "A2"


SCALA DISTANZE = 1 : 100

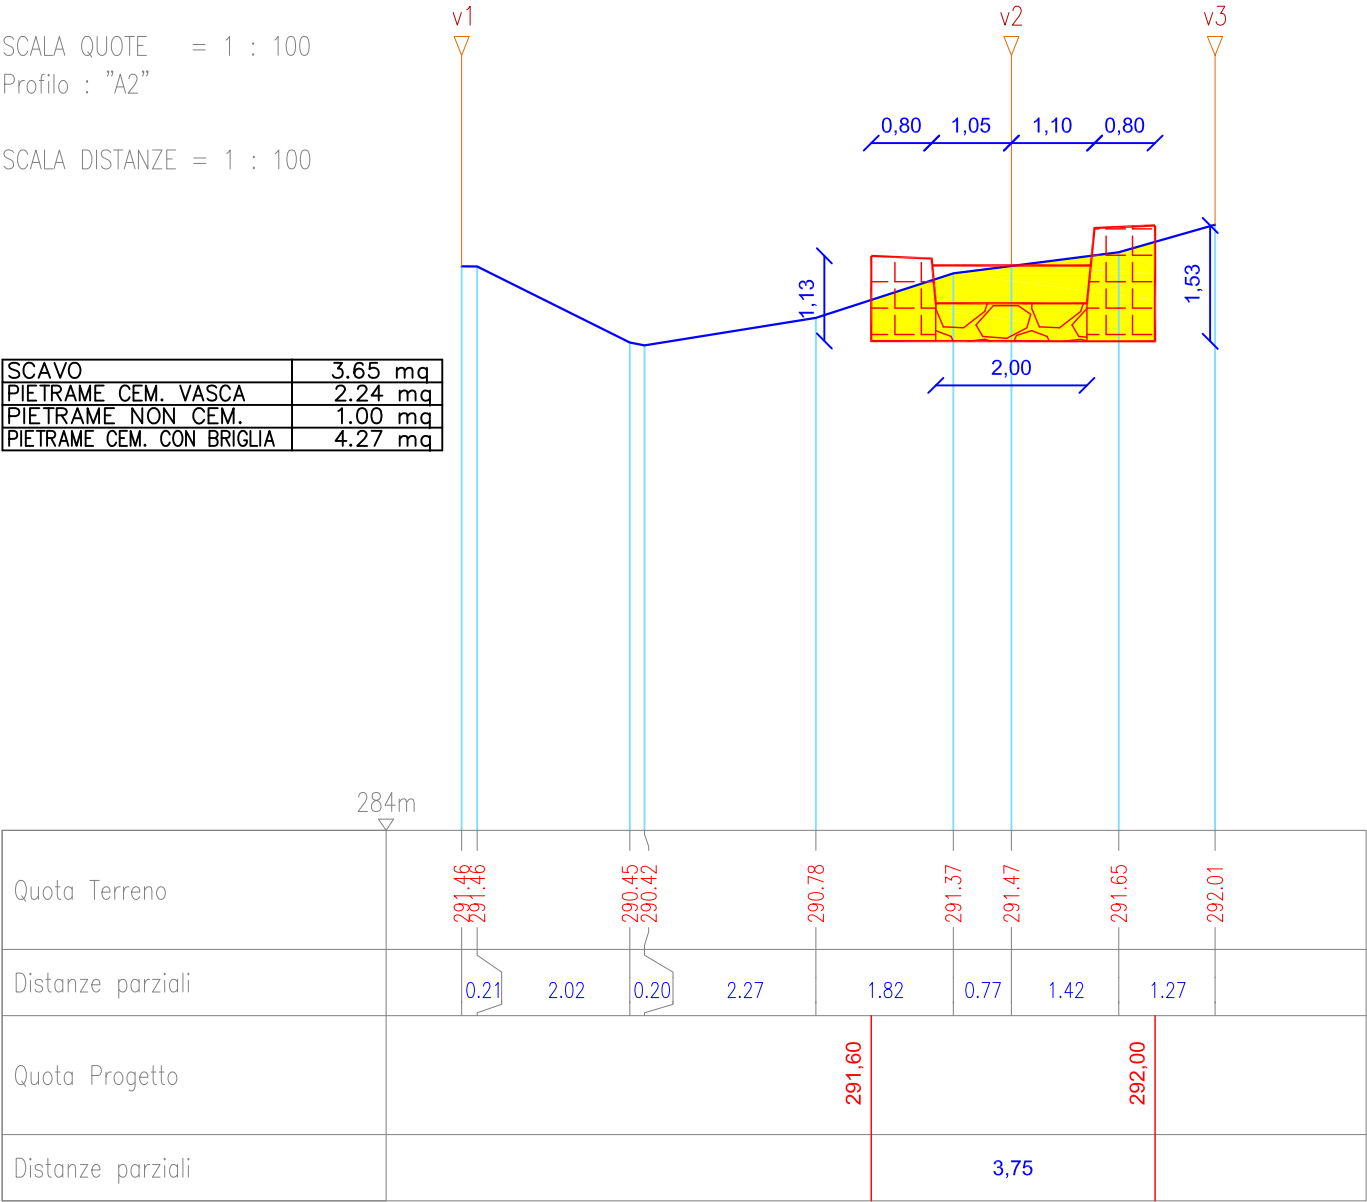

Profilo : "A3"


SCALA DISTANZE = 1 : 100

SCALA QUOTE = 1 : 100

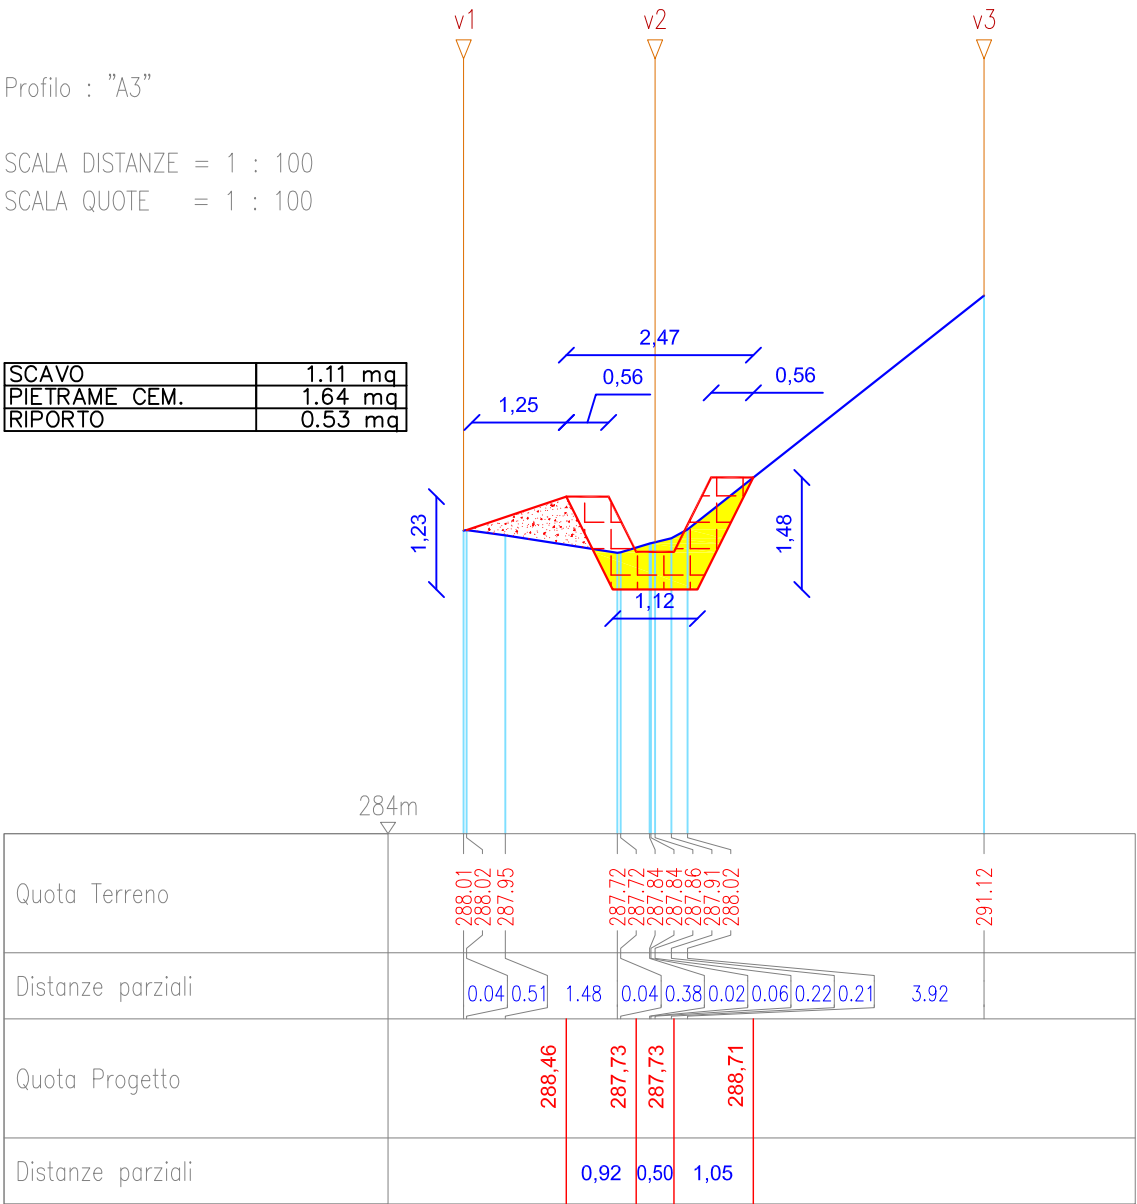

Profilo : "A4"
 SCALA DISTANZE = 1 : 100
 SCALA QUOTE = 1 : 100

SCAVO	7.57 mq
PIETRE CEM.	10.30 mq

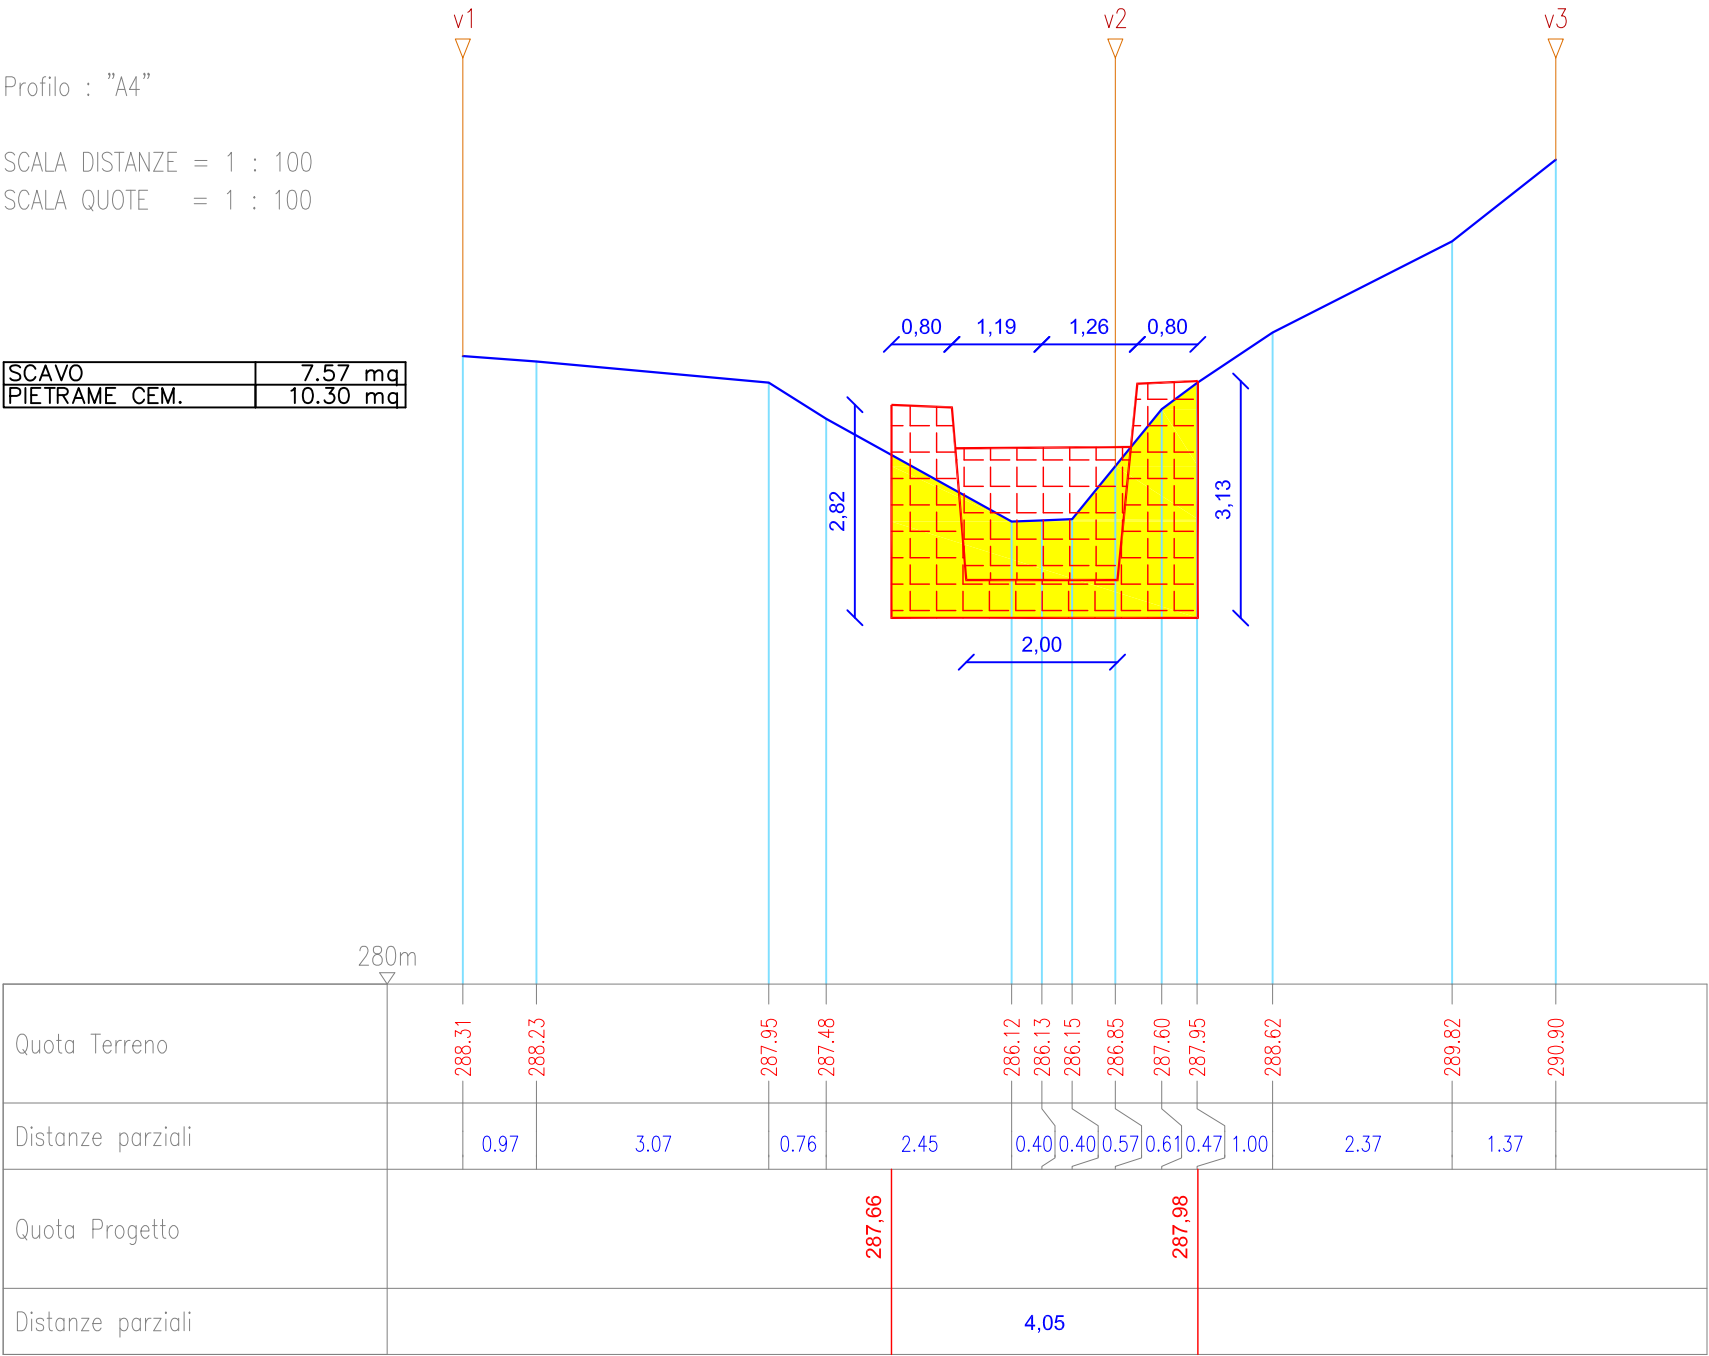


Profilo : "A5"

SCALA DISTANZE = 1 : 100

SCALA QUOTE = 1 : 100

SCAVO	5.97 mq
PIETRAM CEM. VASCA	4.82 mq
PIETRAM NON CEM.	1.00 mq

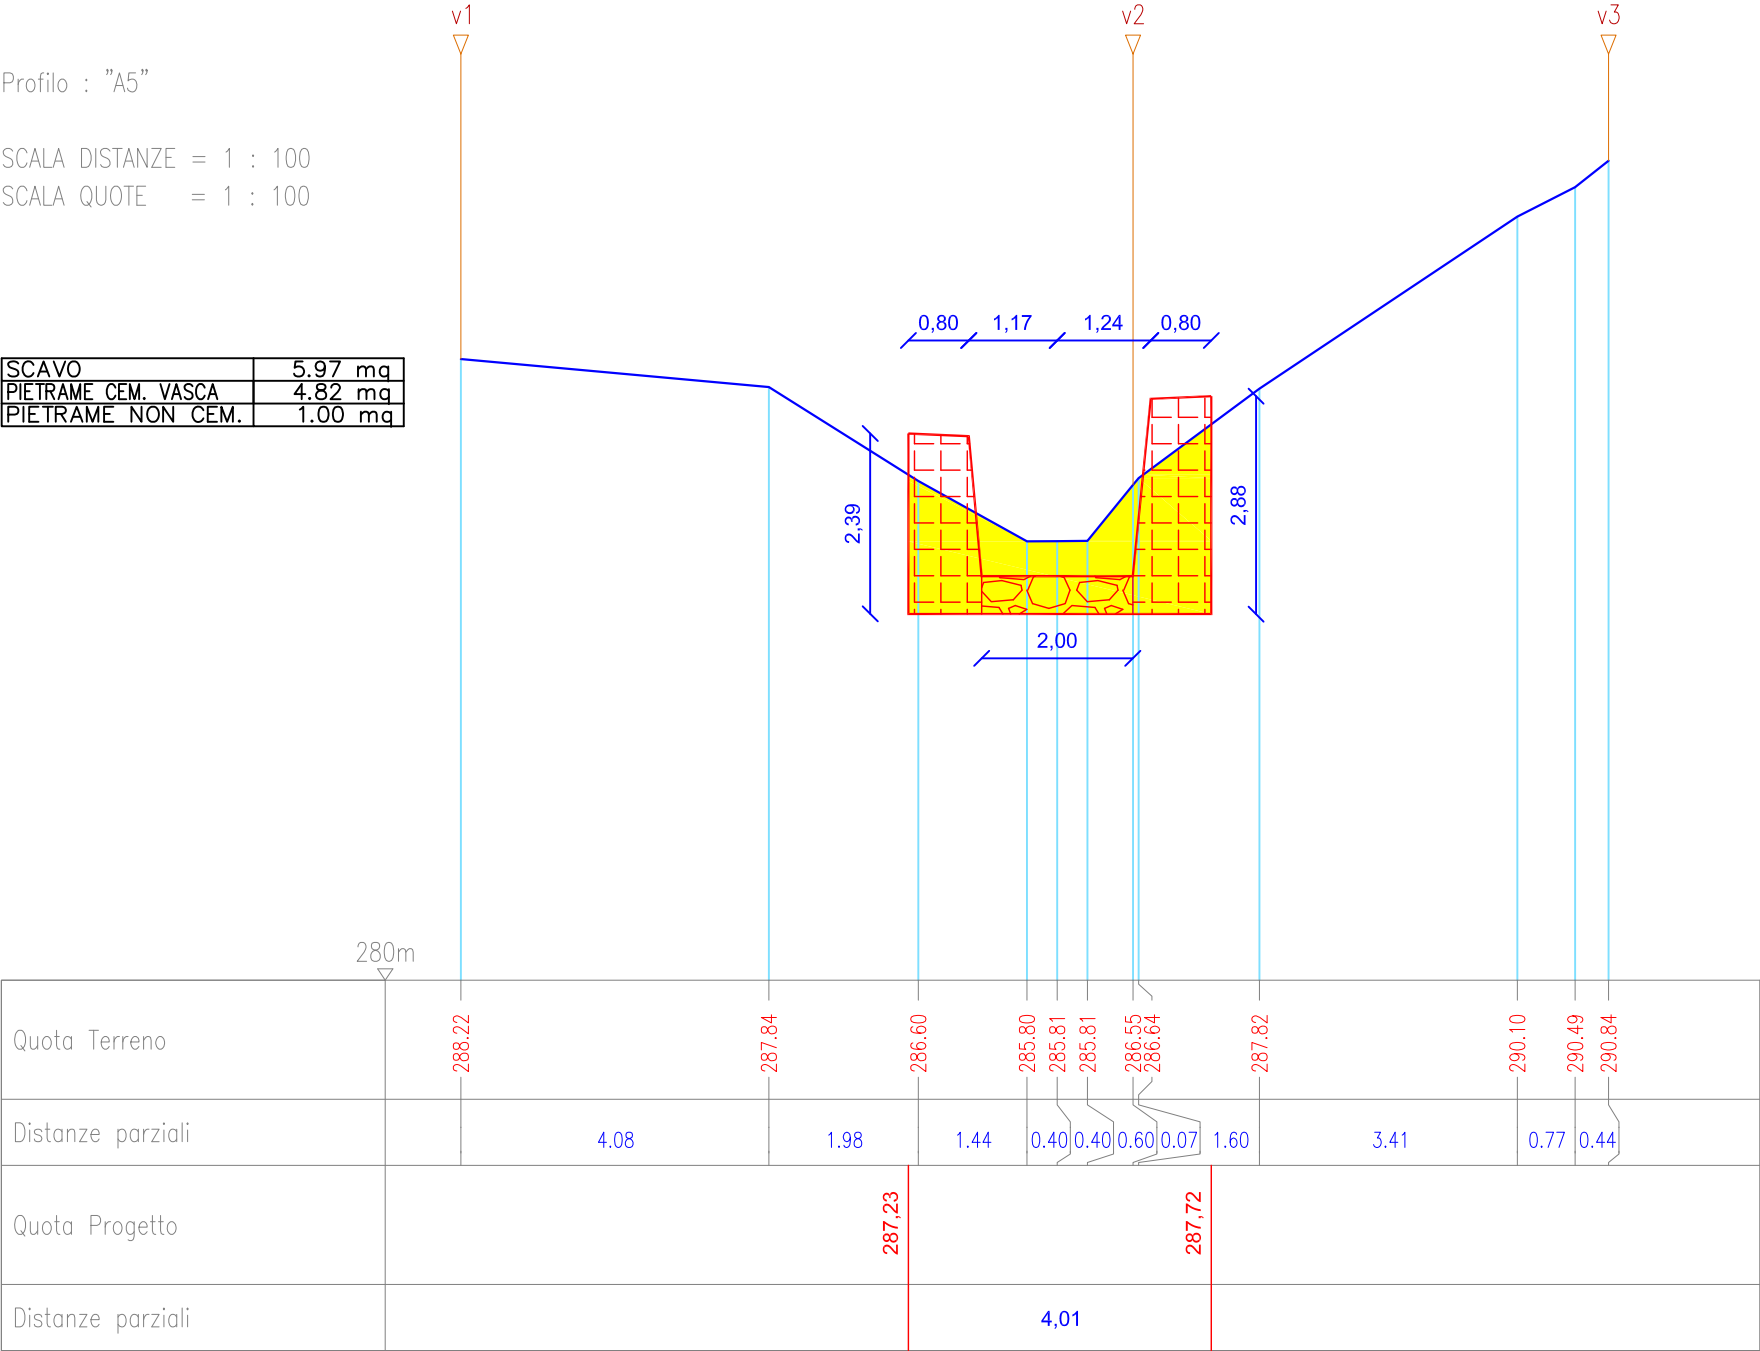


Profilo : "A6"

SCALA DISTANZE = 1 : 100

SCALA QUOTE = 1 : 100

SCAVO	2.74 mq
PIETRE CEM. VASCA	2.31 mq
PIETRE NON CEM.	1.00 mq
PIETRE CEM. BRIGLIA	4.33 mq

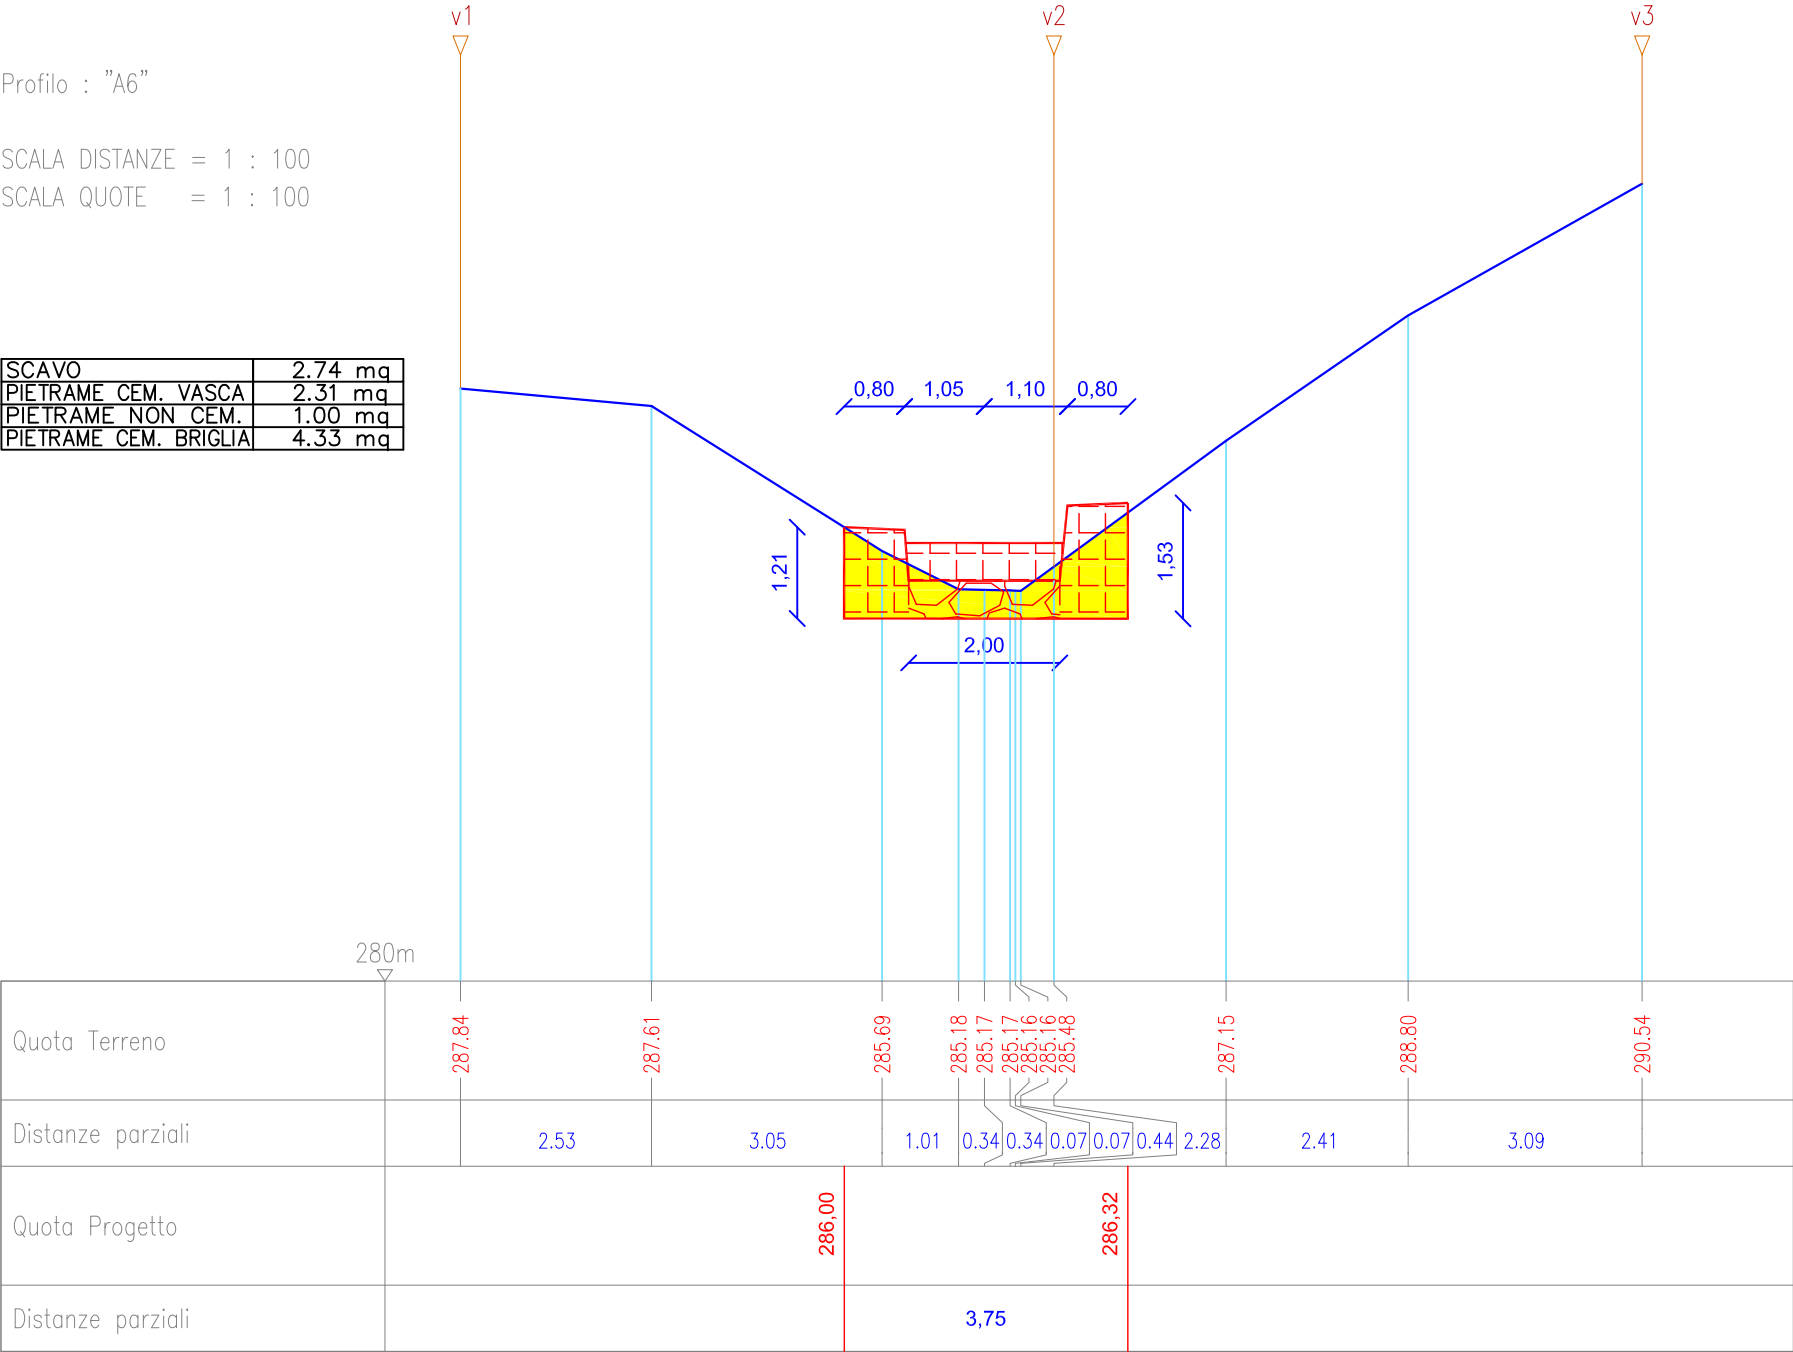


Profilo : "B1"

SCALA DISTANZE = 1 : 100
 SCALA QUOTE = 1 : 100


DIST.PREC. : 0.00
 DIST.SUCC. : 10.00

SCAVO	0.13 mq
CLS CON RETE EL.	0.48 mq
RIPORTO	0.14 mq

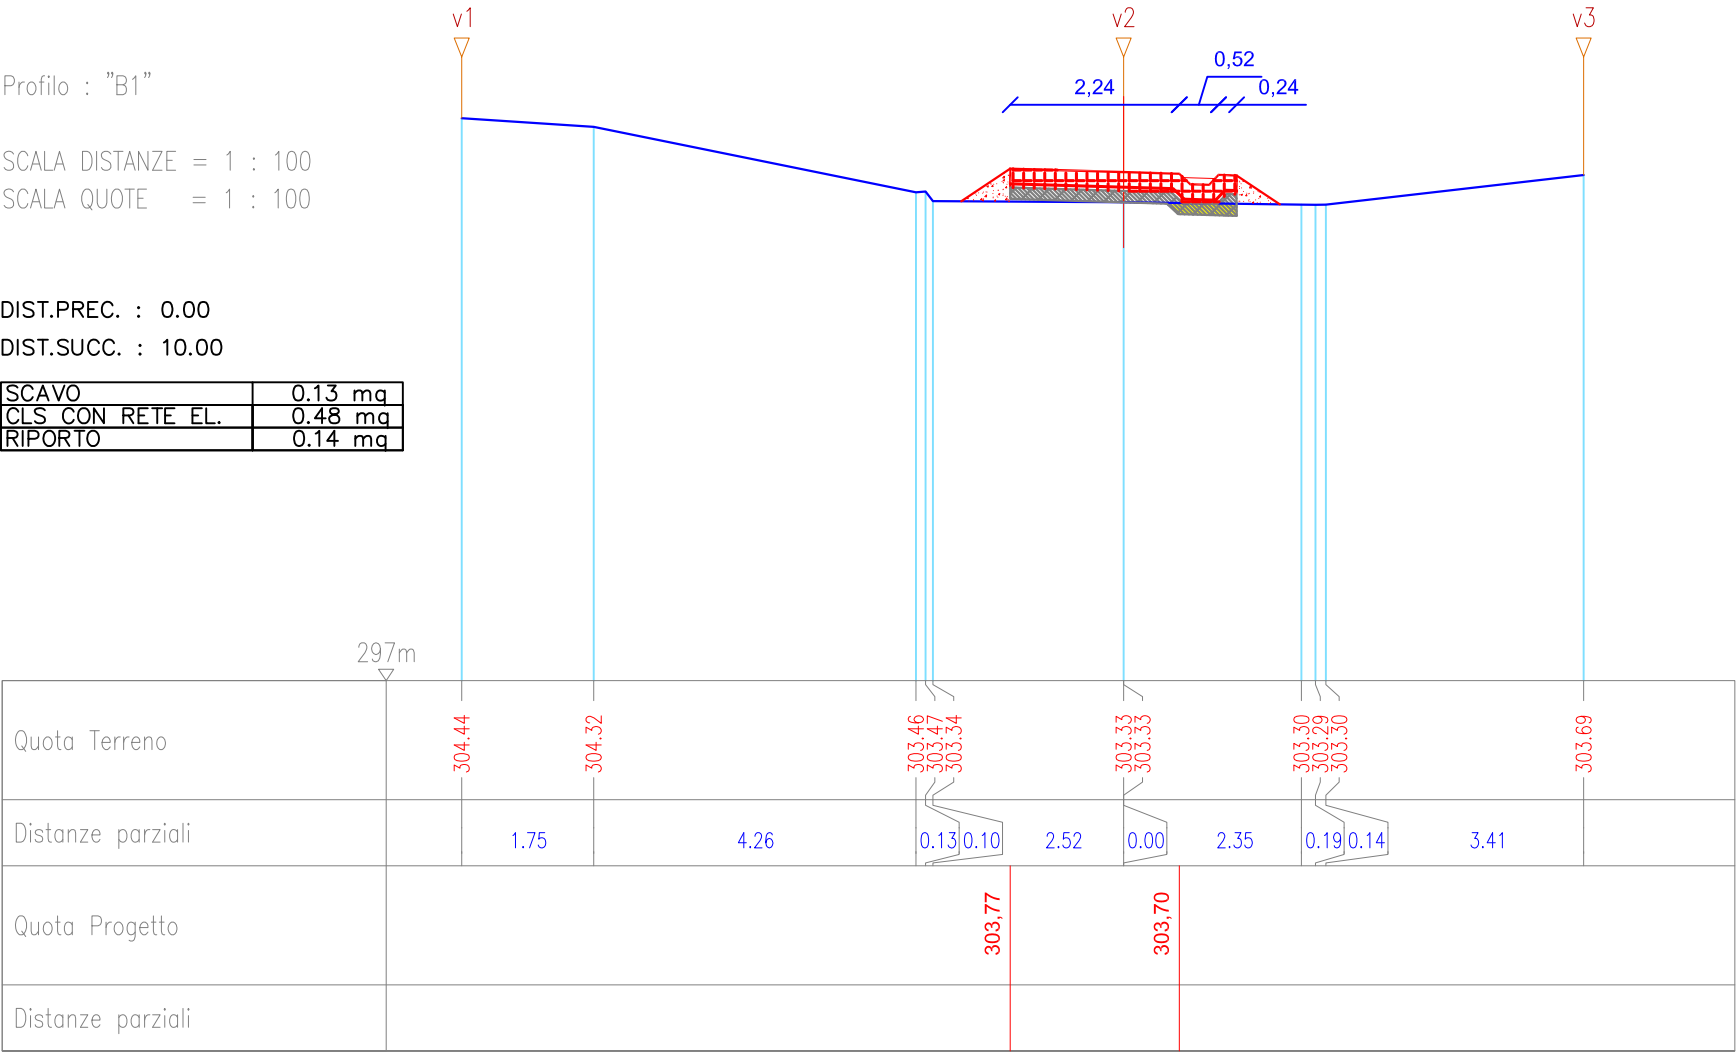

SCALA DISTANZE = 1 : 100
SCALA QUOTE = 1 : 100

SCAVO	1.15 mq
CLS CON RETE EL.	0.48 mq

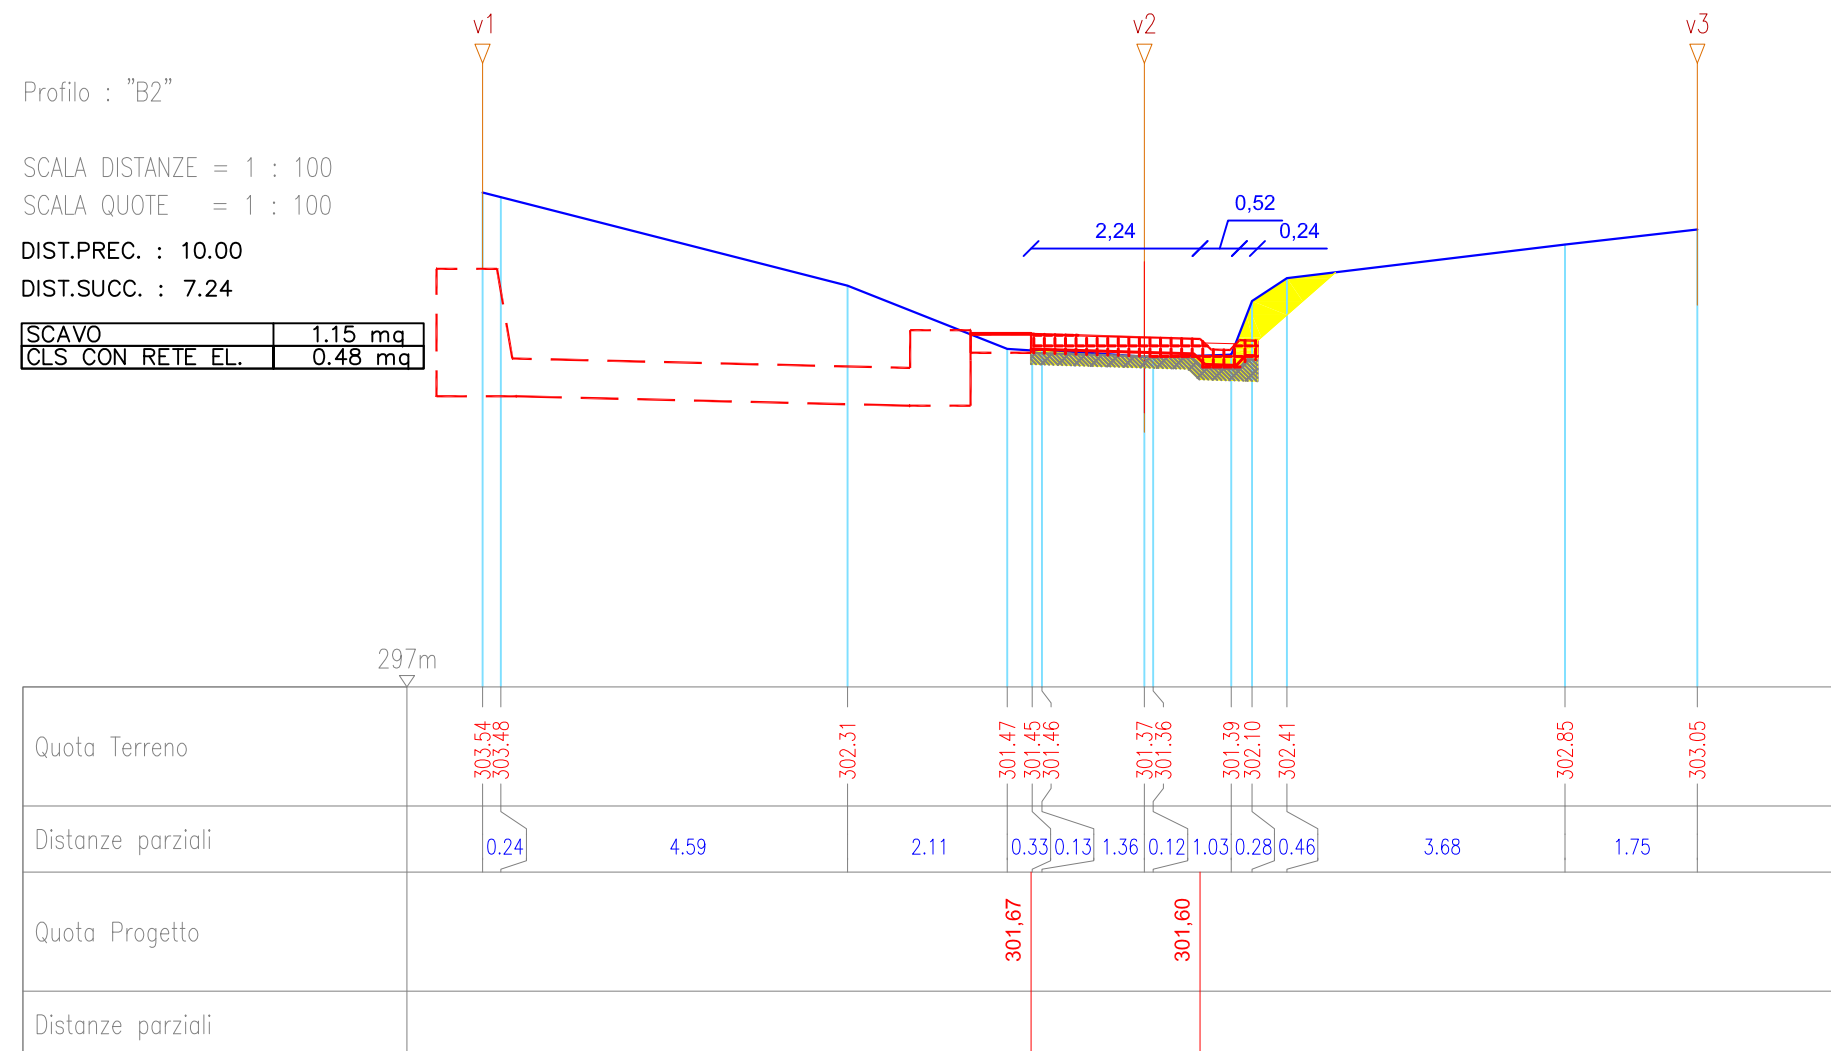

Profilo : "B3"


SCALA DISTANZE = 1 : 100

SCALA QUOTE = 1 : 100

DIST.PREC. : 7.24

DIST.SUCC. : 4.00

CLS CON RETE EL.	0.48 mq
MISTO CEMENTATO	0.79 mq
RIPORTO	0.79 mq

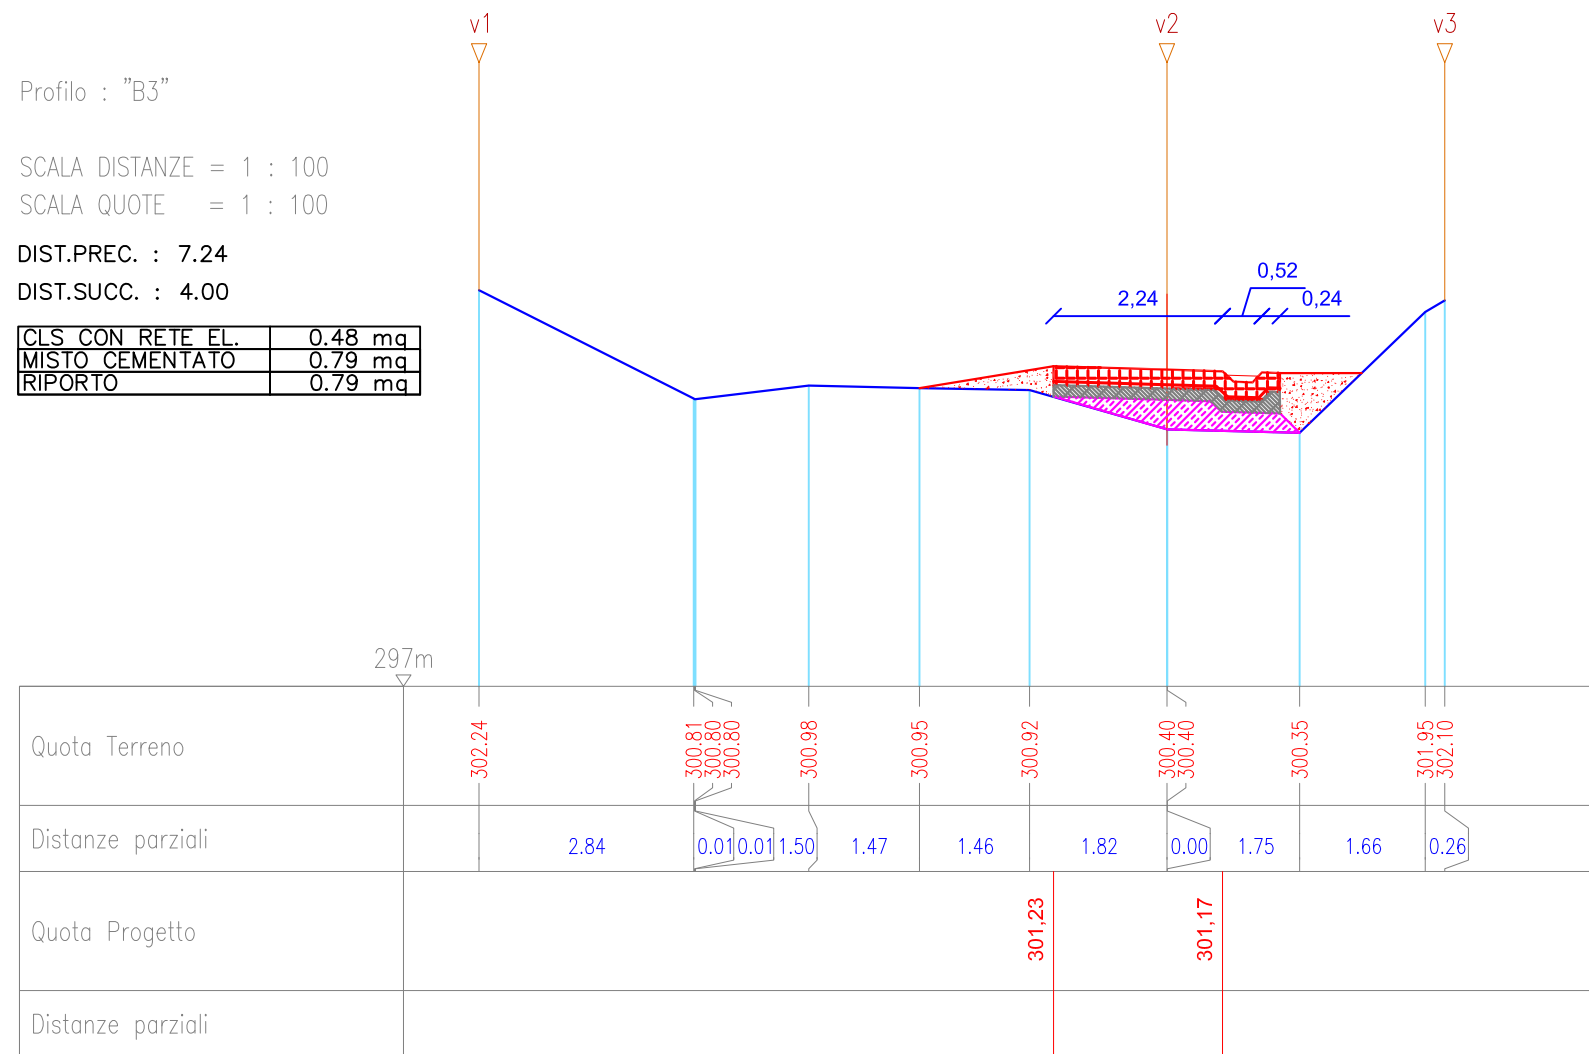

Profilo : "B4"


SCALA DISTANZE = 1 : 100

SCALA QUOTE = 1 : 100

DIST.PREC. : 4.00

DIST.SUCC. : 10.72

CLS CON RETE EL.	0.48 mg
MISTO CEMENTATO	0.68 mg
RIPORTO	1.11 mg

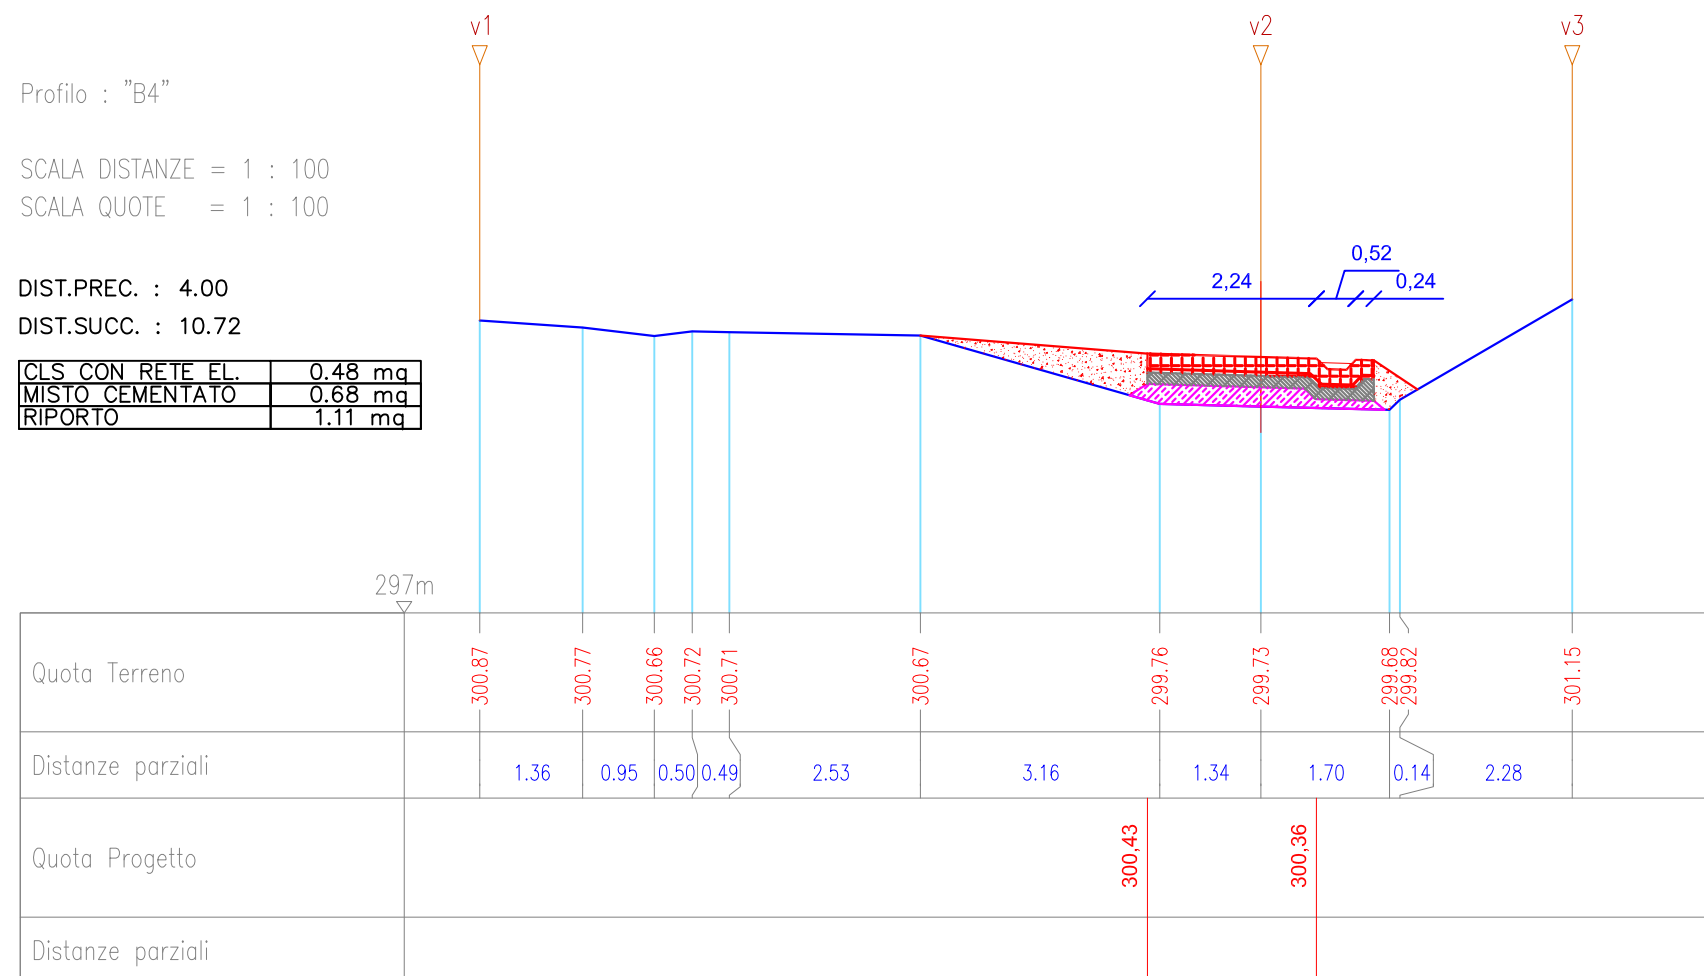


Profilo : "B5"

SCALA DISTANZE = 1 : 100
 SCALA QUOTE = 1 : 100

DIST.PREC. : 10.72
 DIST.SUCC. : 10.00

CLS CON RETE EL.	0.48 mq
MISTO CEMENTATO	0.99 mq
RIPORTO	0.14 mq

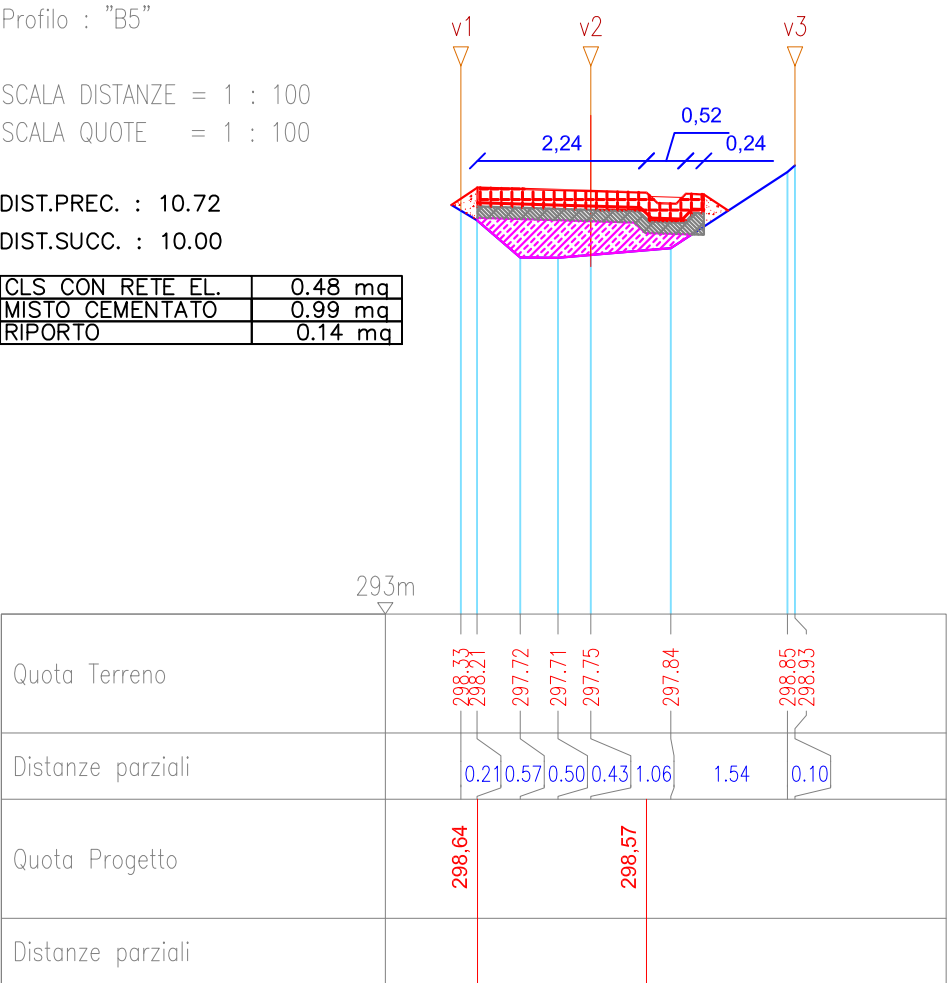


Profilo : "B6"

SCALA DISTANZE = 1 : 100
 SCALA QUOTE = 1 : 100

DIST.PREC. : 10.00
 DIST.SUCC. : 10.00

CLS CON RETE EL.	0.48 mq
MISTO CEMENTATO	1.53 mq
RIPORTO	0.29 mq

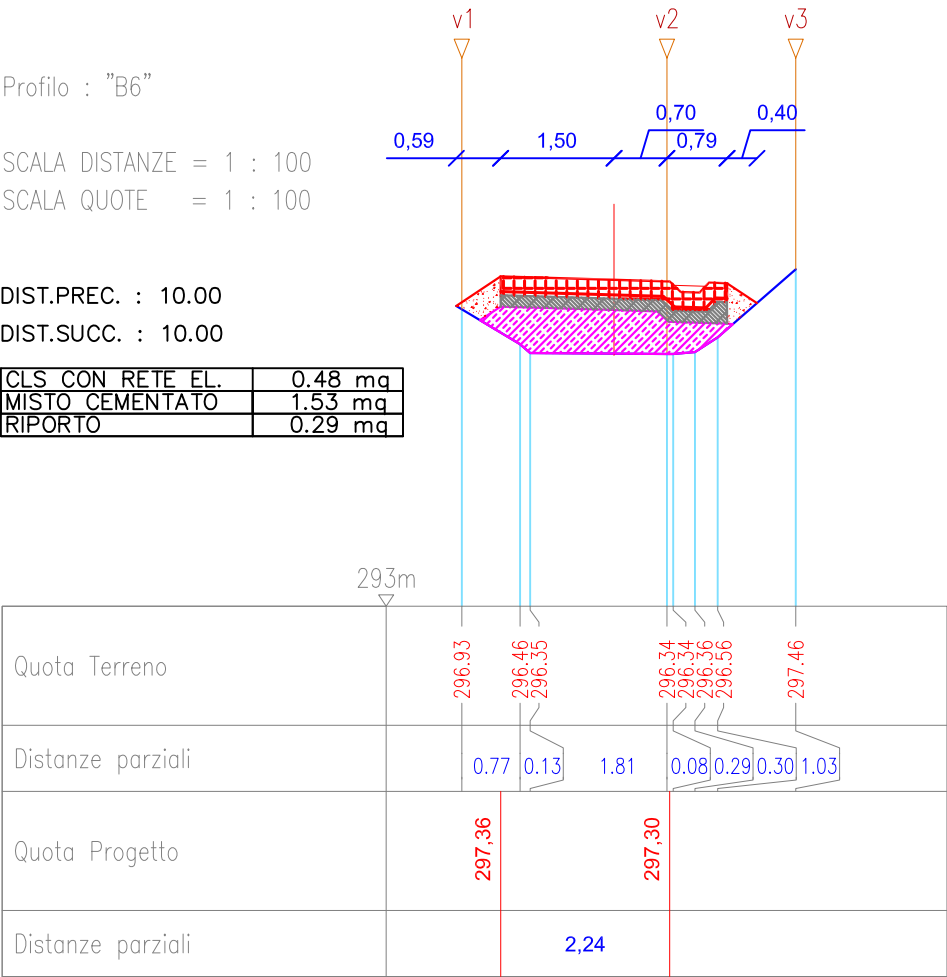


Profilo : "B7"

SCALA DISTANZE = 1 : 100
 SCALA QUOTE = 1 : 100

DIST.PREC. : 10.00
 DIST.SUCC. : 3.98

CLS CON RETE EL.	0.48 mq
MISTO CEMENTATO	0.97 mq
RIPORTO	0.31 mq

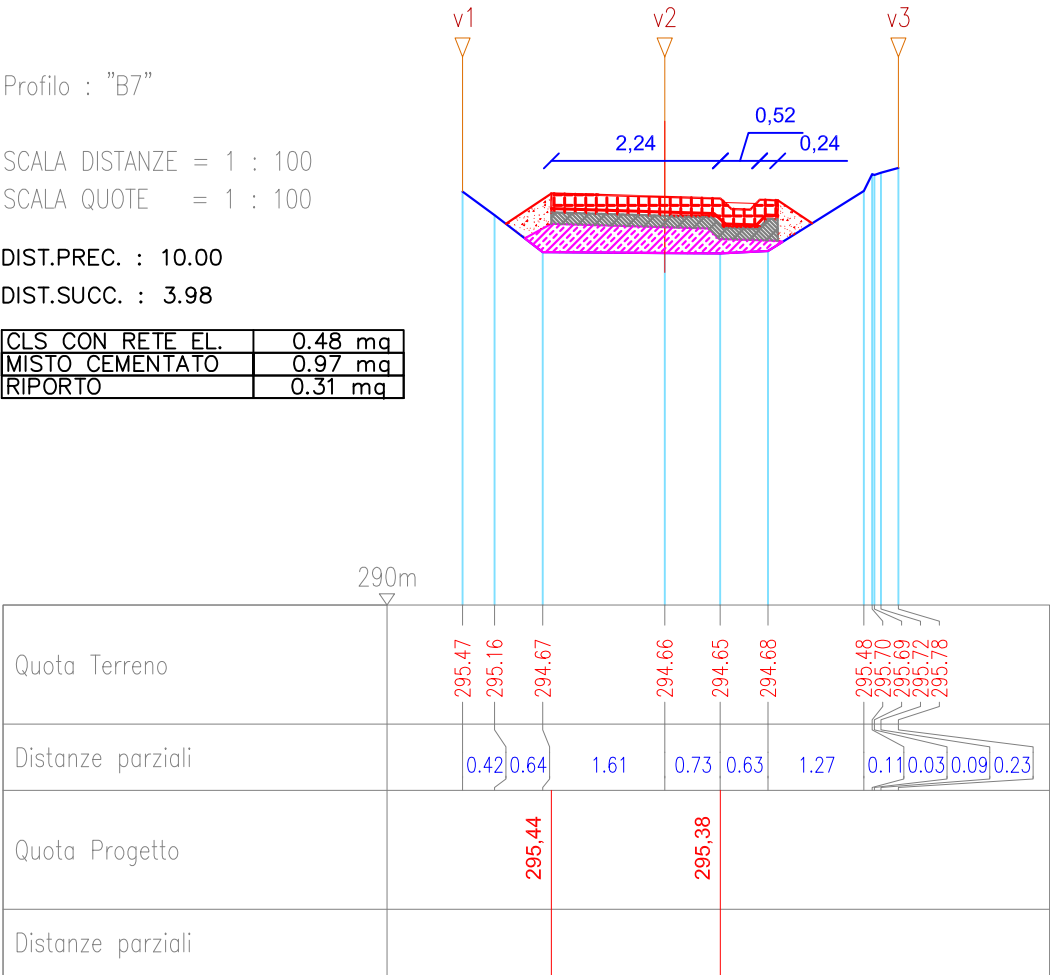


Profilo : "B8"

SCALA DISTANZE = 1 : 100
 SCALA QUOTE = 1 : 100

DIST.PREC. : 3.98
 DIST.SUCC. : 10.00

SCAVO	0.06 mq
CLS CON RETE EL.	0.48 mq
MISTO CEMENTATO	1.46 mq
RIPORTO	0.07 mq

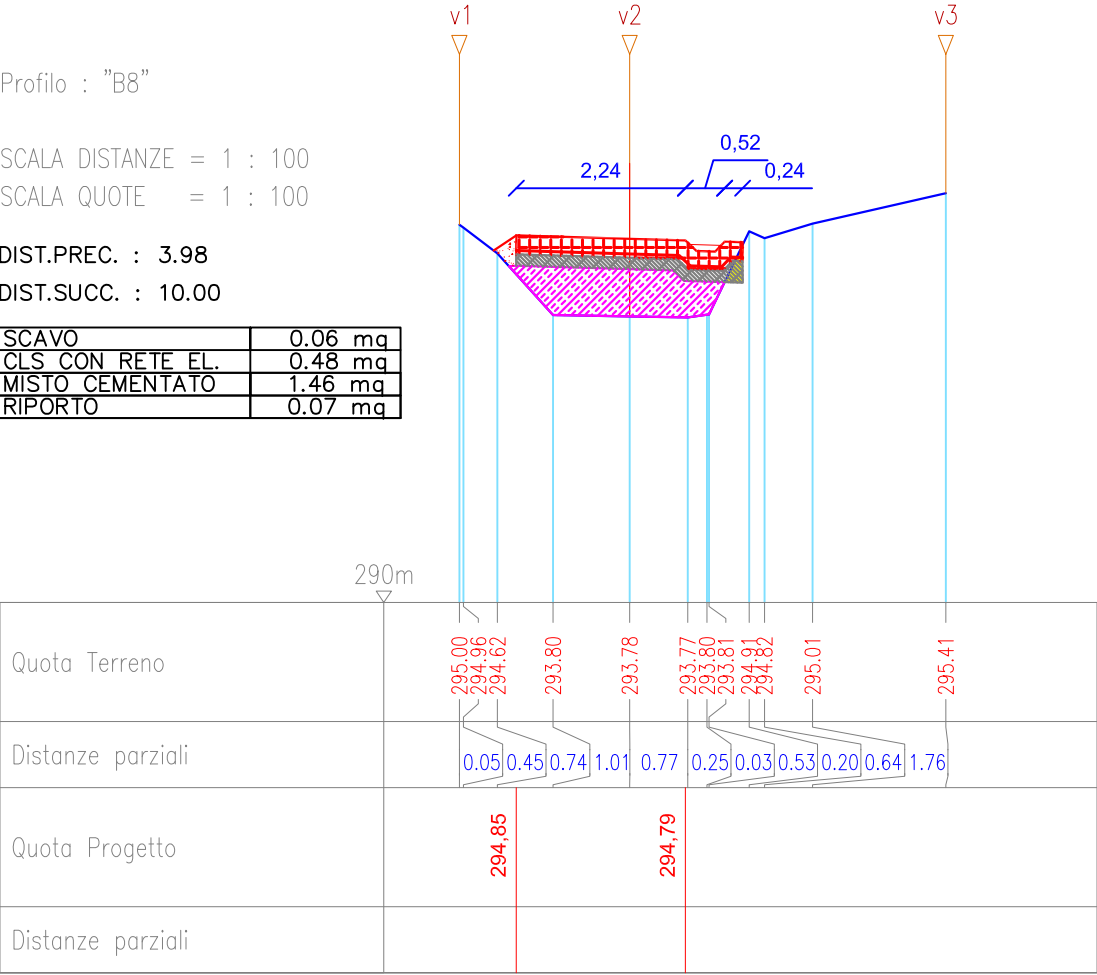

Profilo : "B9"


SCALA DISTANZE = 1 : 100

SCALA QUOTE = 1 : 100

DIST.PREC. : 10.00

DIST.SUCC. : 10.00

SCAVO	0.34 mq
CLS CON RETE EL.	0.48 mq
MISTO CEMENTATO	0.09 mq

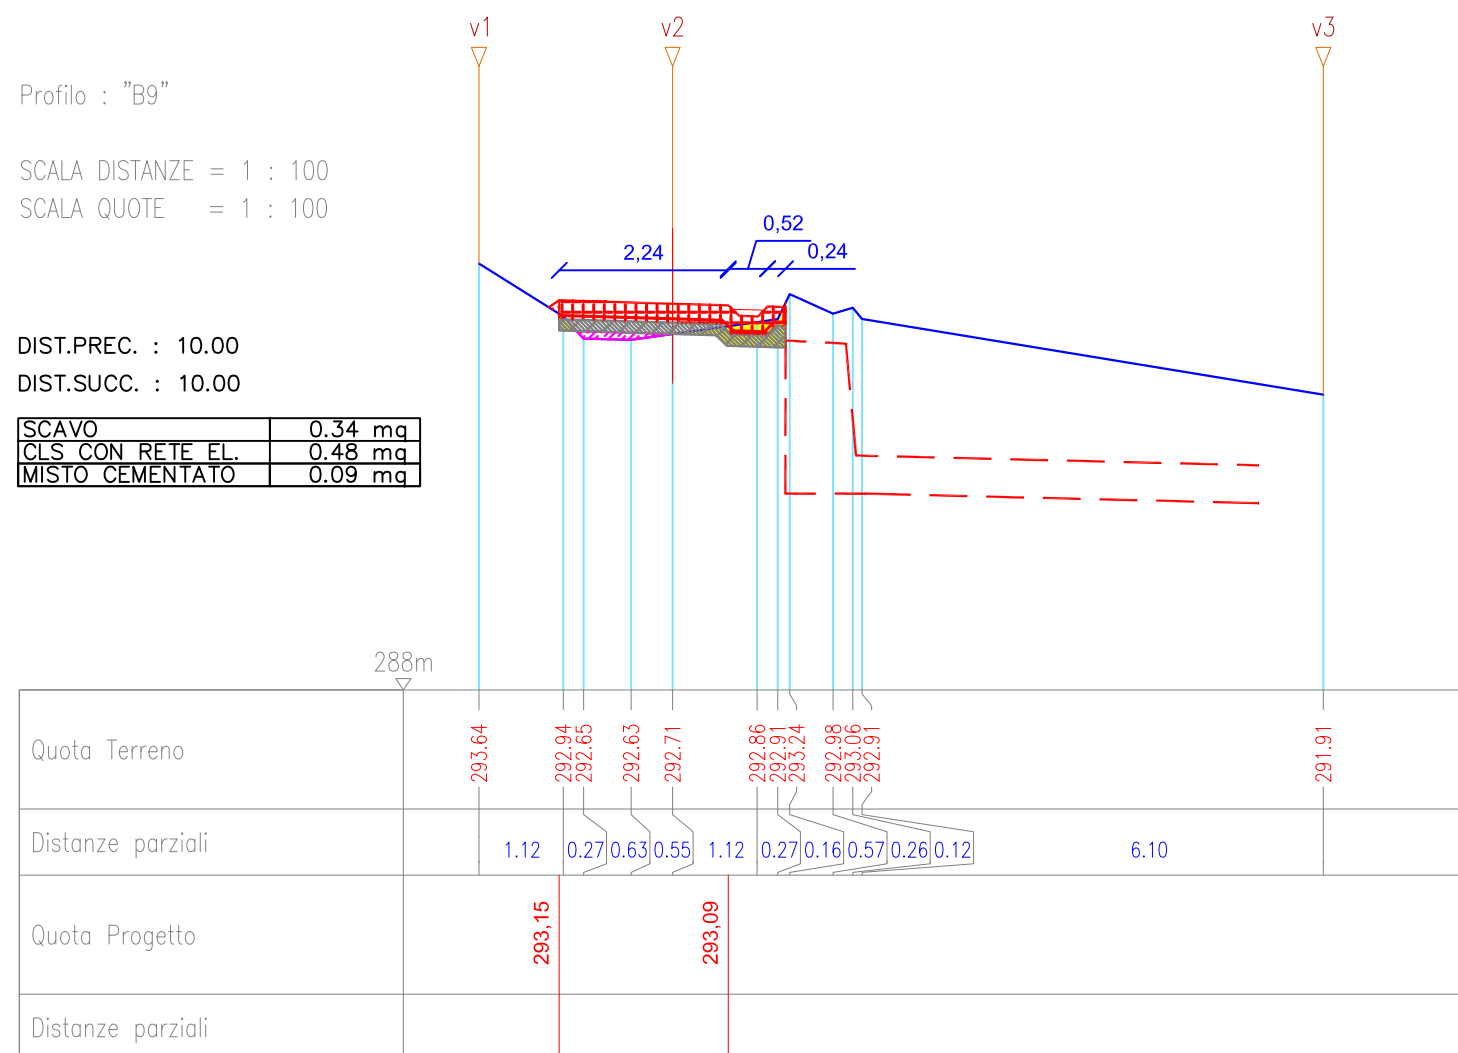


Profilo : "B10"

SCALA DISTANZE = 1 : 100
 SCALA QUOTE = 1 : 100

DIST.PREC. : 10.00
 DIST.SUCC. : 10.00

CLS CON RETE EL.	0.48 mq
MISTO CEMENTATO	0.54 mq
RIPORTO	0.42 mq

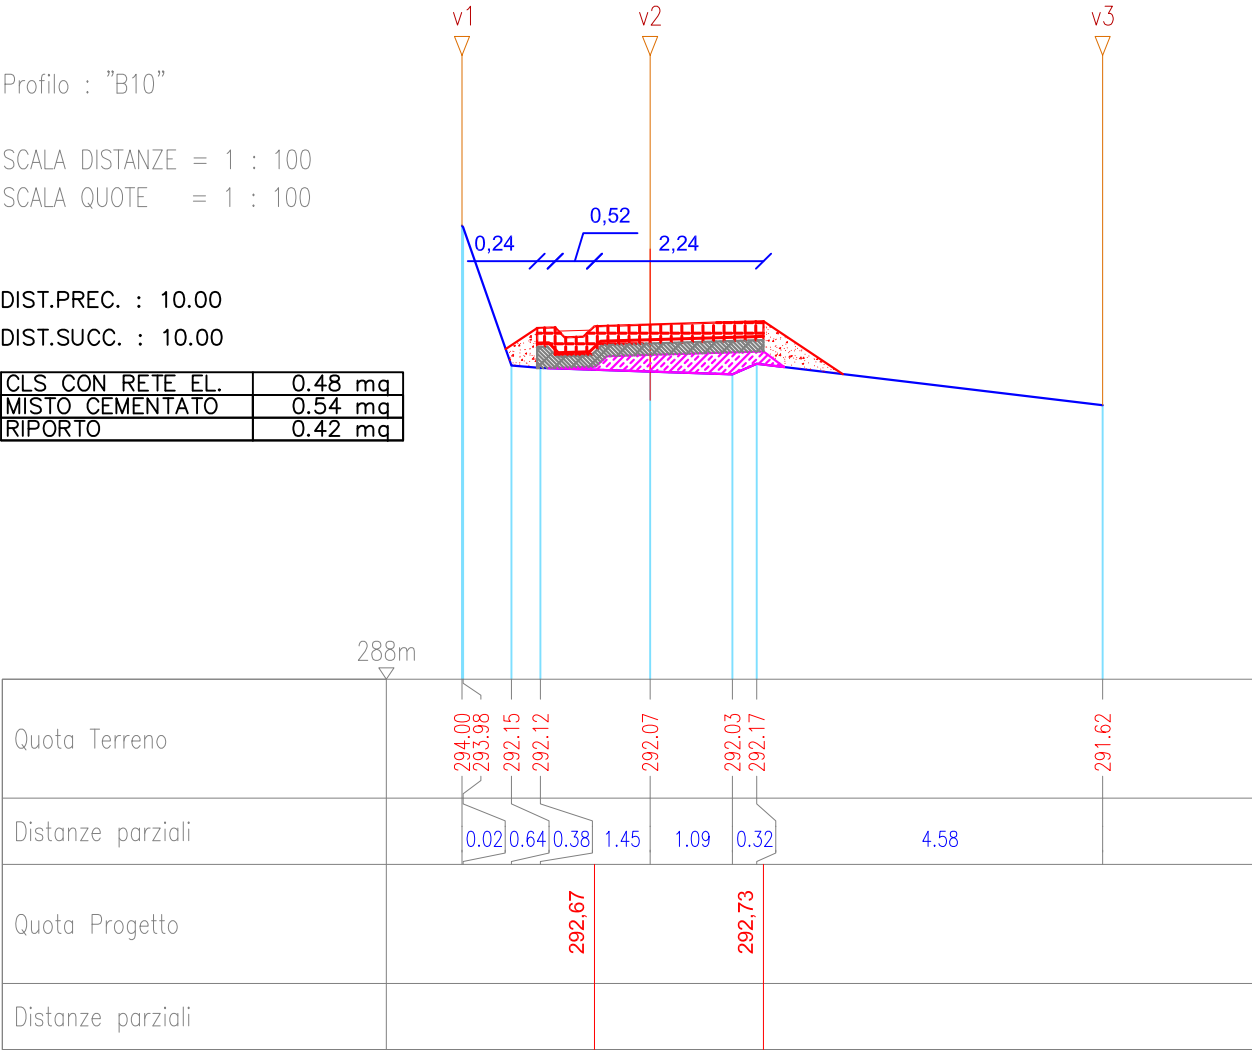


Profilo : "B11"

SCALA DISTANZE = 1 : 100
 SCALA QUOTE = 1 : 100


DIST.PREC. : 10.00
 DIST.SUCC. : 6.99

CLS CON RETE EL.	0.48 mq
MISTO CEMENTATO	1.15 mq
RIPORTO	0.21 mq

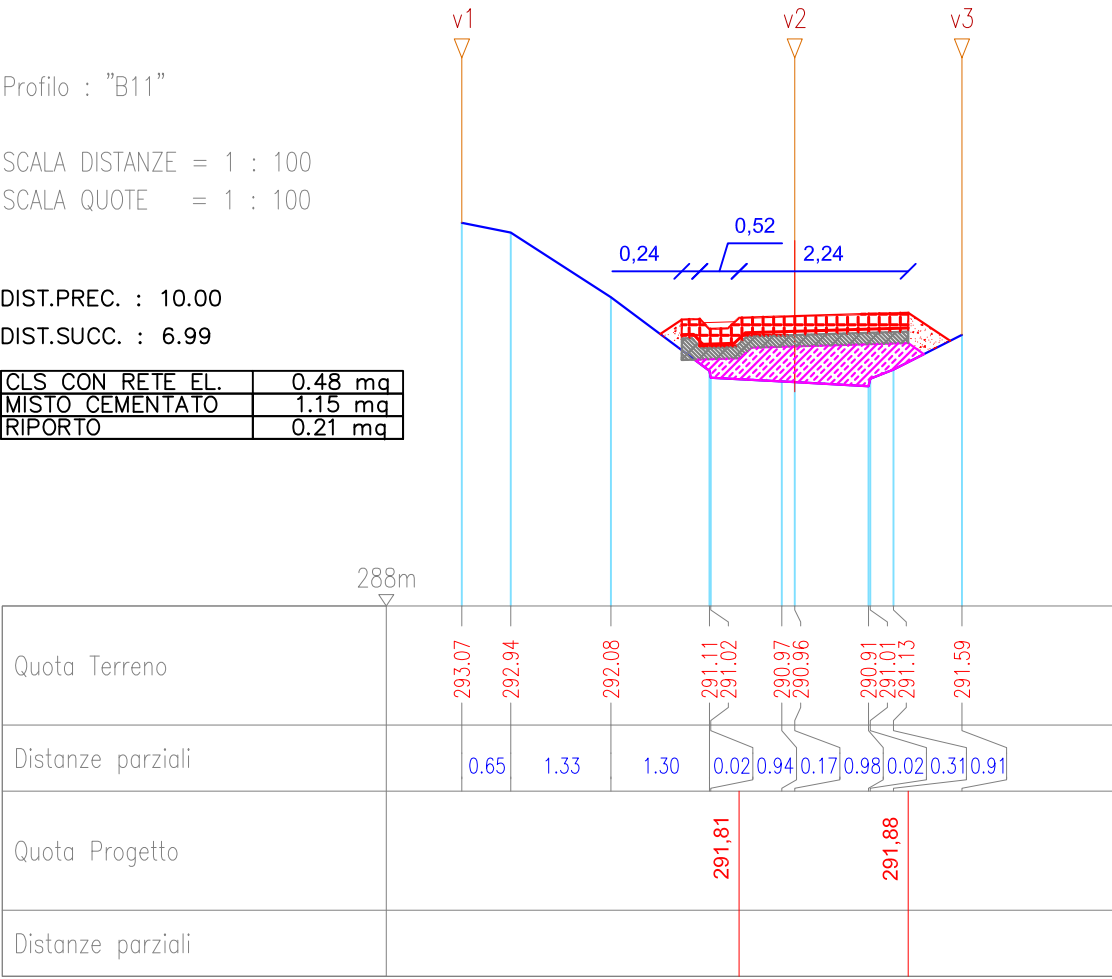


DIST.PREC. : 6.99
DIST.SUCC. : 5.44

CLS CON RETE EL.	0.48 mq
MISTO CEMENTATO	1.36 mq
RIPORTO	0.08 mq

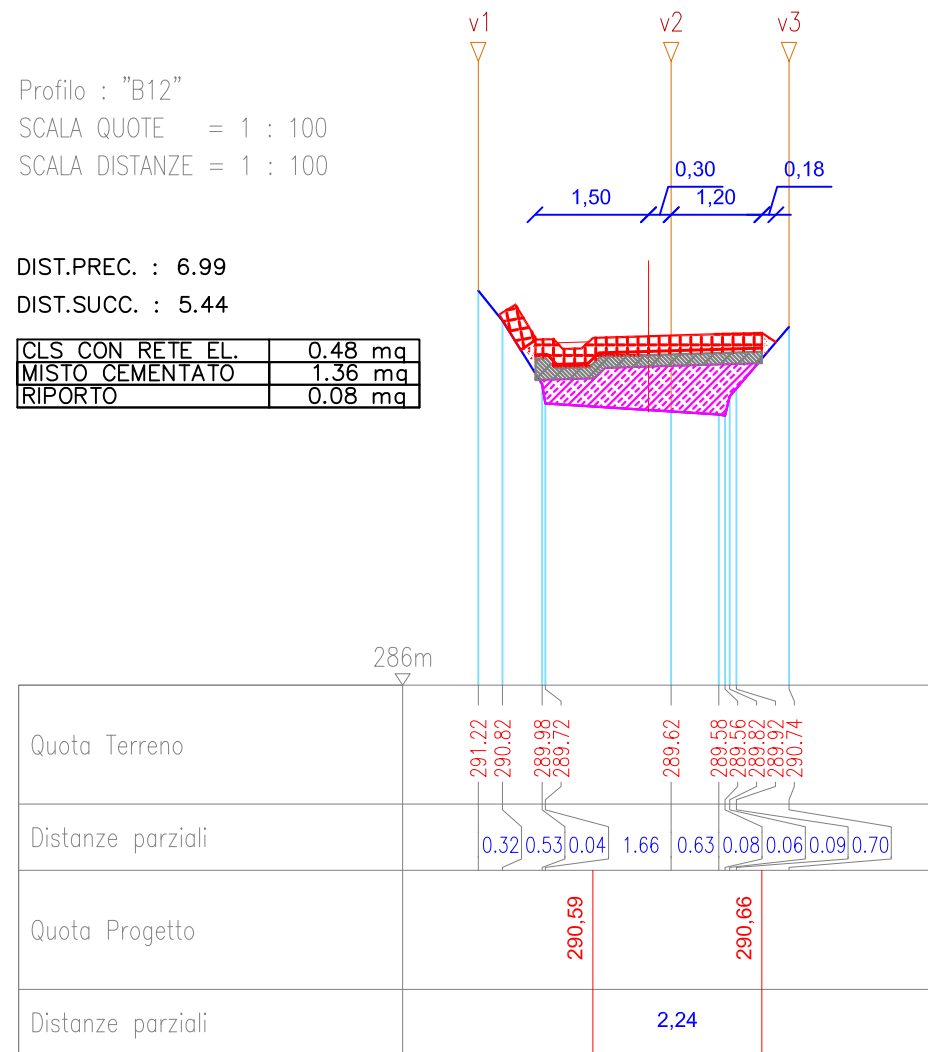


DIST.PREC. : 5.44
DIST.SUCC. : 10.00

CLS CON RETE EL.	0.48 mg
MISTO CEMENTATO	1.06 mg
RIPORTO	0.01 mg

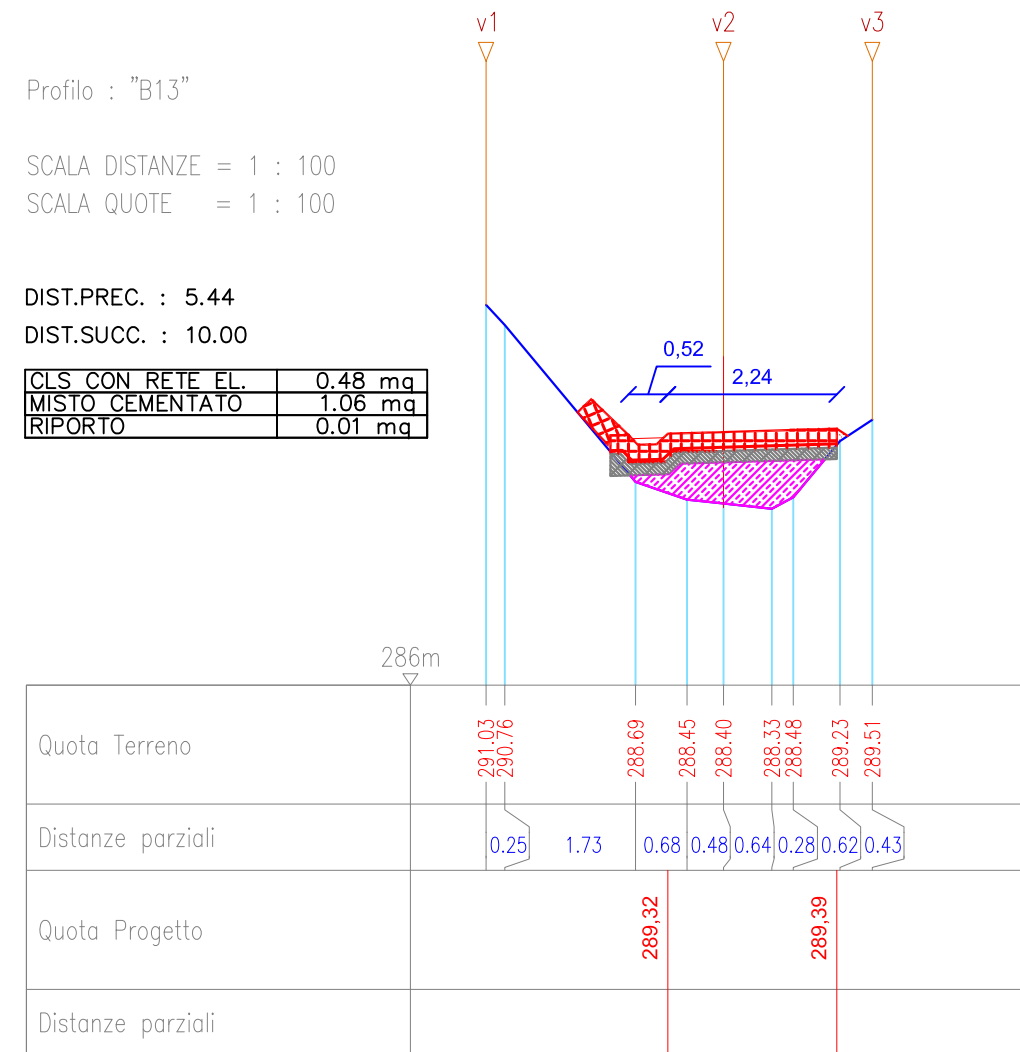


SCALA DISTANZE = 1 : 100
SCALA QUOTE = 1 : 100

CLS CON RETE EL.	0.48 mq
MISTO CEMENTATO	0.82 mq
RIPORTO	0.13 mq

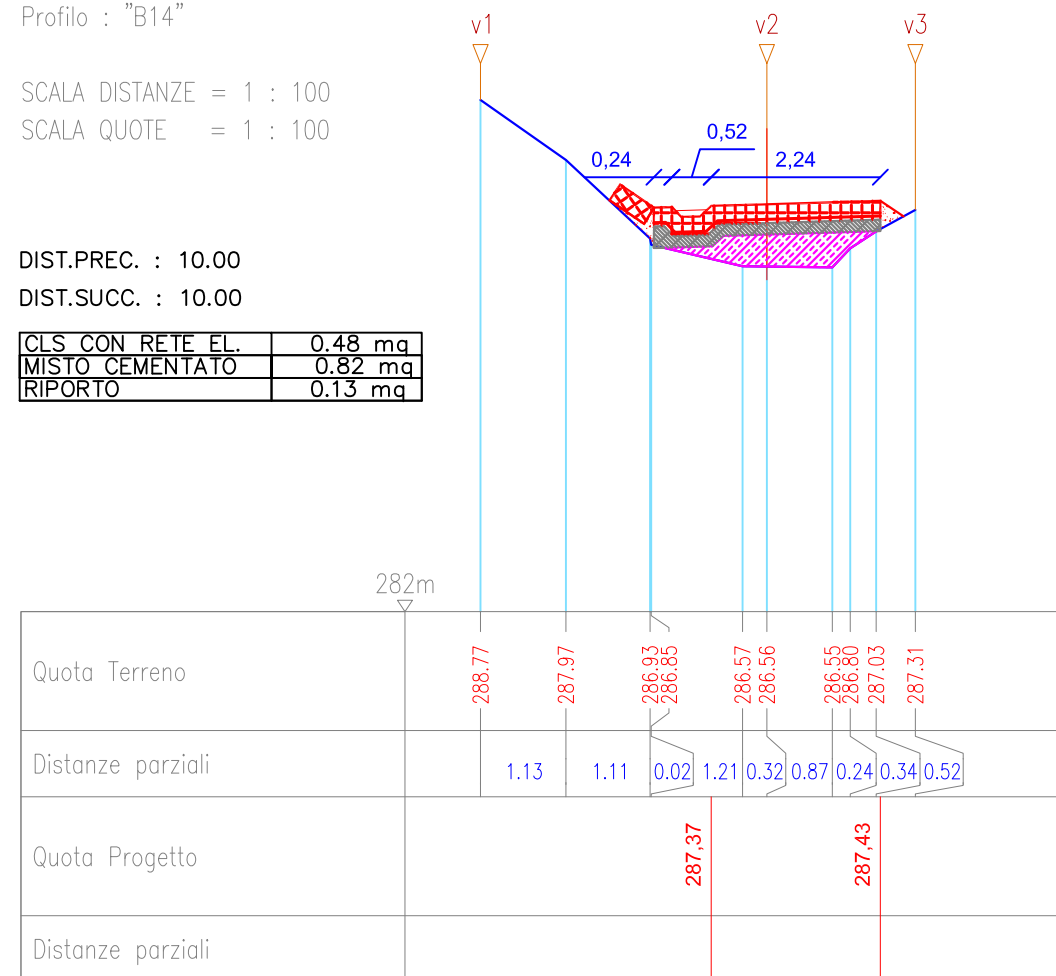

SCALA DISTANZE = 1 : 100
SCALA QUOTE = 1 : 100

CLS CON RETE EL.	0.48 mq
MISTO CEMENTATO	1.06 mq
RIPORTO	0.23 mq

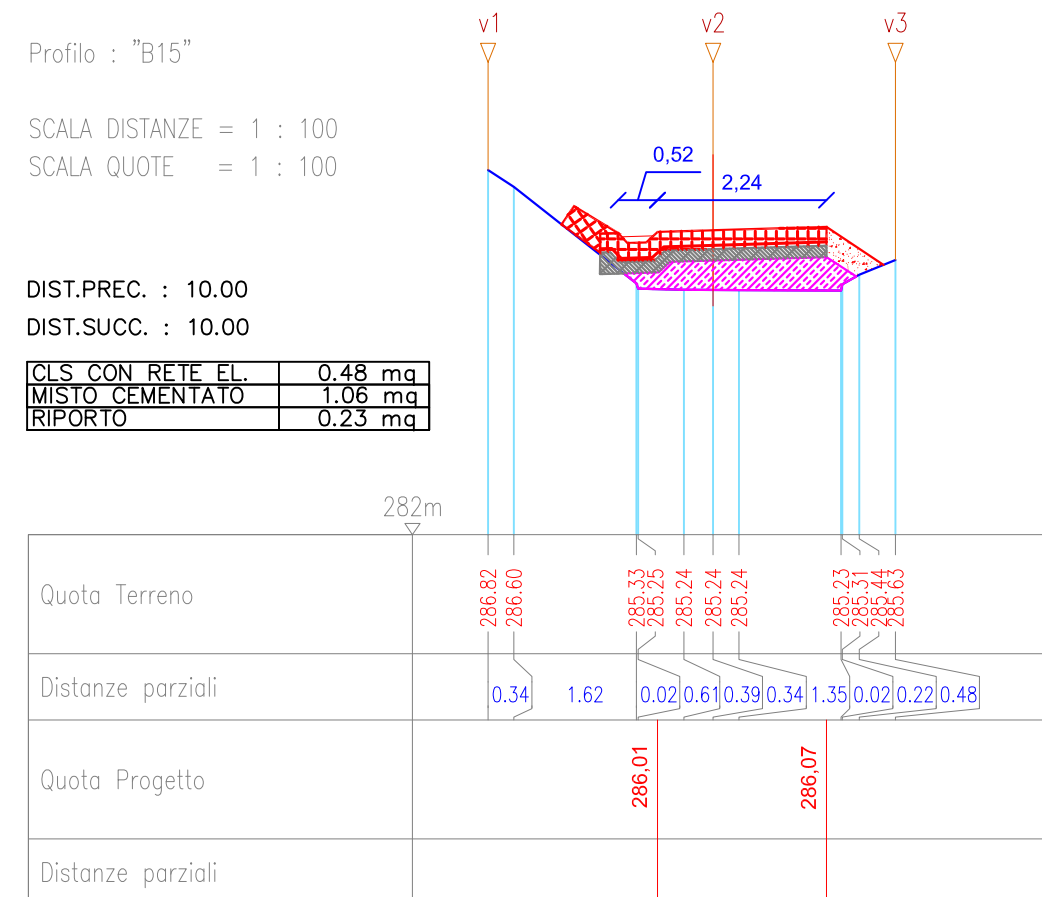


Profilo : "B16"

SCALA DISTANZE = 1 : 100
SCALA QUOTE = 1 : 100

DIST.PREC. : 10.00
DIST.SUCC. : 7.86

CLS CON RETE EL.	0.48 mq
MISTO CEMENTATO	0.79 mq
RIPORTO	0.22 mq

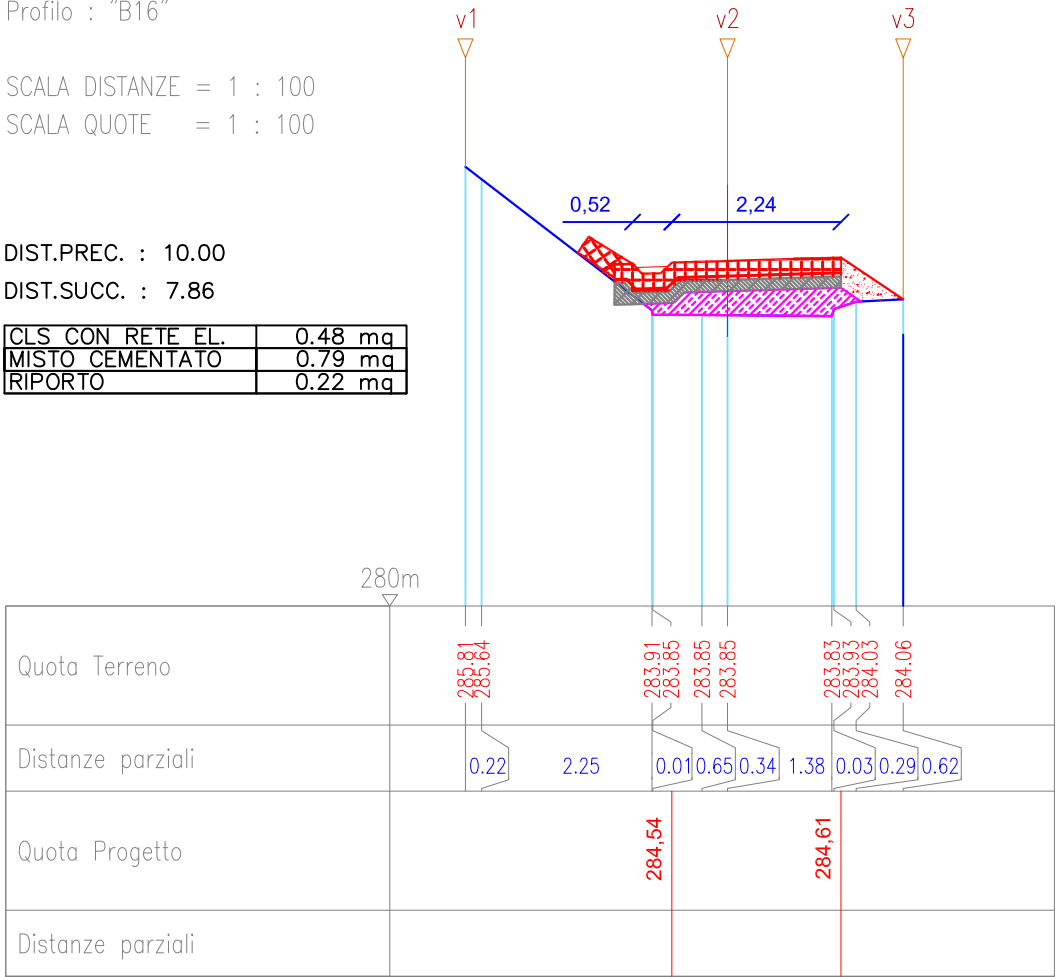


Profilo : "B17"

SCALA DISTANZE = 1 : 100
SCALA QUOTE = 1 : 100

DIST.PREC. : 7.86
DIST.SUCC. : 8.09

SCAVO	0.42 mq
CLS CON RETE EL.	0.48 mq
MISTO CEMENTATO	0.88 mq
PIETRAM CEM.	0.87 mq

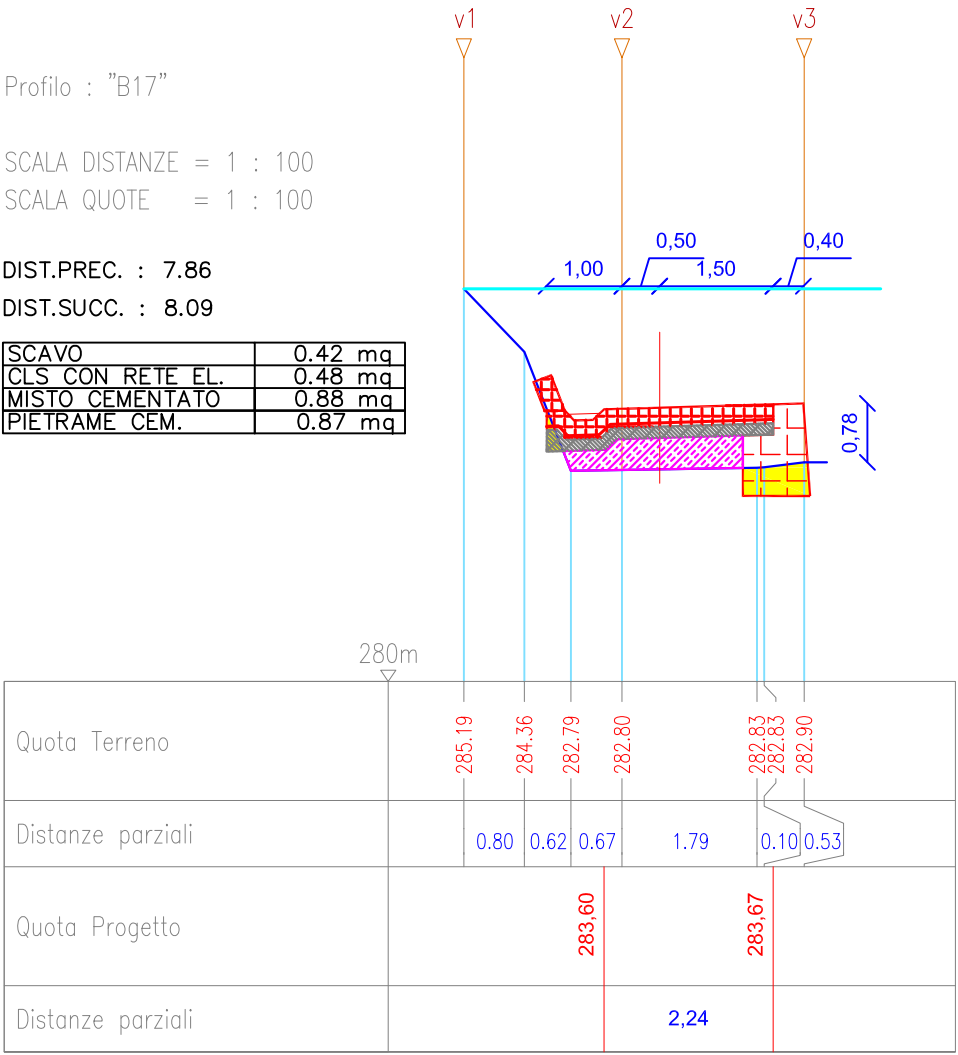

Profilo : "B18"

SCALA DISTANZE = 1 : 100
SCALA QUOTE = 1 : 100

DIST.PREC. : 8.09
DIST.SUCC. : 10.00

SCAVO	0.45 mq
CLS CON RETE EL.	0.48 mq
MISTO CEMENTATO	0.86 mq
PIETRE CEM.	0.87 mq


The diagram shows a cross-section profile of a road structure. The ground level is represented by a blue line, and the proposed structure is shown in red. The structure consists of a base layer (yellow), a middle layer (green), and a top layer (red). The profile is divided into sections by vertical lines labeled v1, v2, and v3. The elevations at these points are 285.42, 283.15, 281.77, 281.75, 281.72, 281.61, 281.73, 281.86, and 281.87 respectively. The distances between these points are 1.66, 0.92, 0.09, 0.62, 0.32, 1.25, 0.02, 0.42, and 0.33. The total distance is 8.09. The structure is 0.40 units wide at the top and 0.72 units wide at the bottom. The material layers are: SCAVO (0.45 mq), CLS CON RETE EL. (0.48 mq), MISTO CEMENTATO (0.86 mq), and PIETRE CEM. (0.87 mq).

Quota Terreno	280m	285.42	283.15	281.77	281.77	281.75	281.72	281.61	281.73	281.86	281.87
Distanze parziali		1.66	0.92	0.09	0.62	0.32	1.25	0.02	0.42	0.33	
Quota Progetto				282.51				282.58			
Distanze parziali					2.24						

[illegible]


SCALA DISTANZE = 1 : 100
SCALA QUOTE = 1 : 100

SCAVO	0.11 mq
CLS CON RETE EL.	0.48 mq
MISTO CEMENTATO	0.99 mq

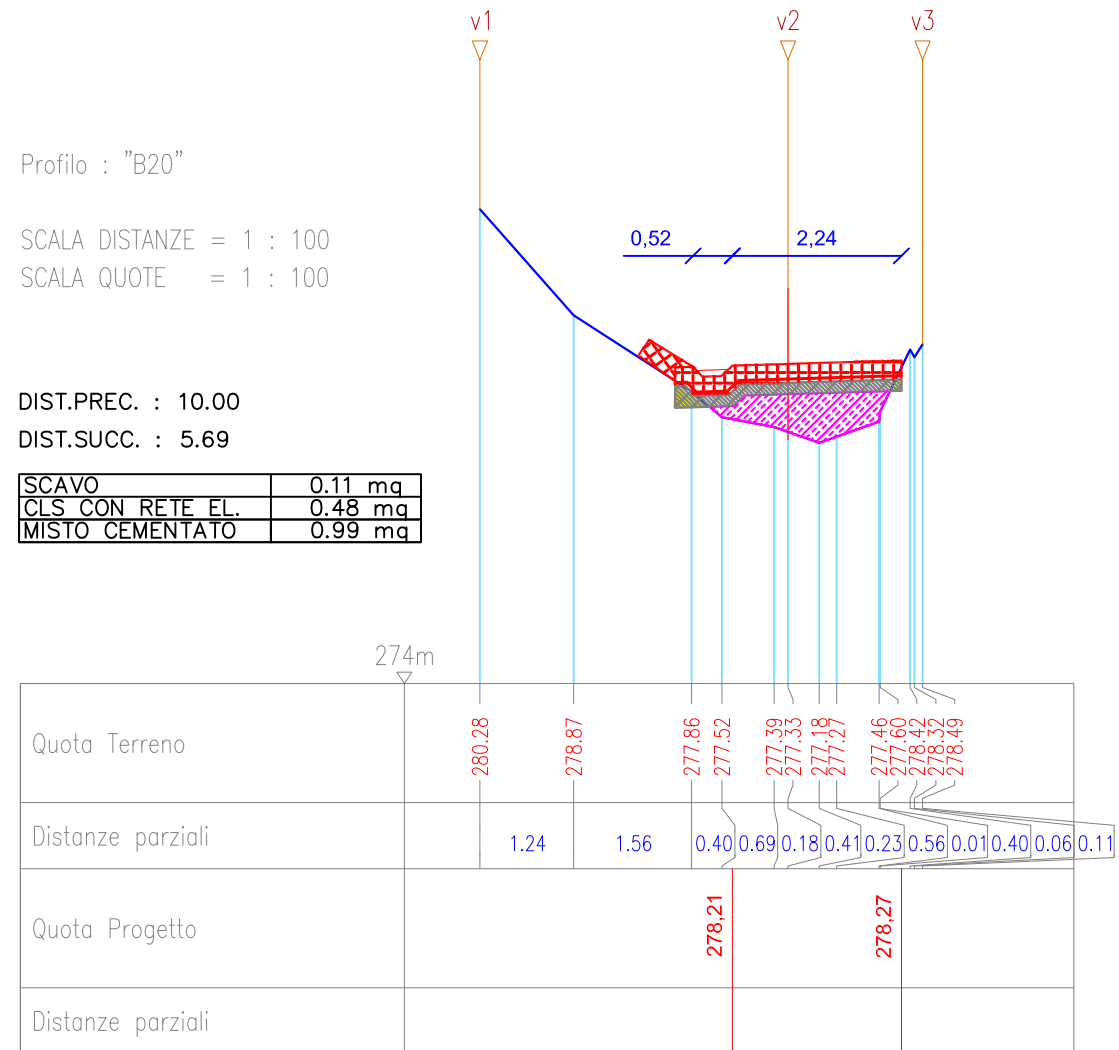


SCALA DISTANZE = 1 : 100
SCALA QUOTE = 1 : 100

SCAVO	0.19 mq
CLS CON RETE EL.	0.48 mq
MISTO CEMENTATO	1.88 mq

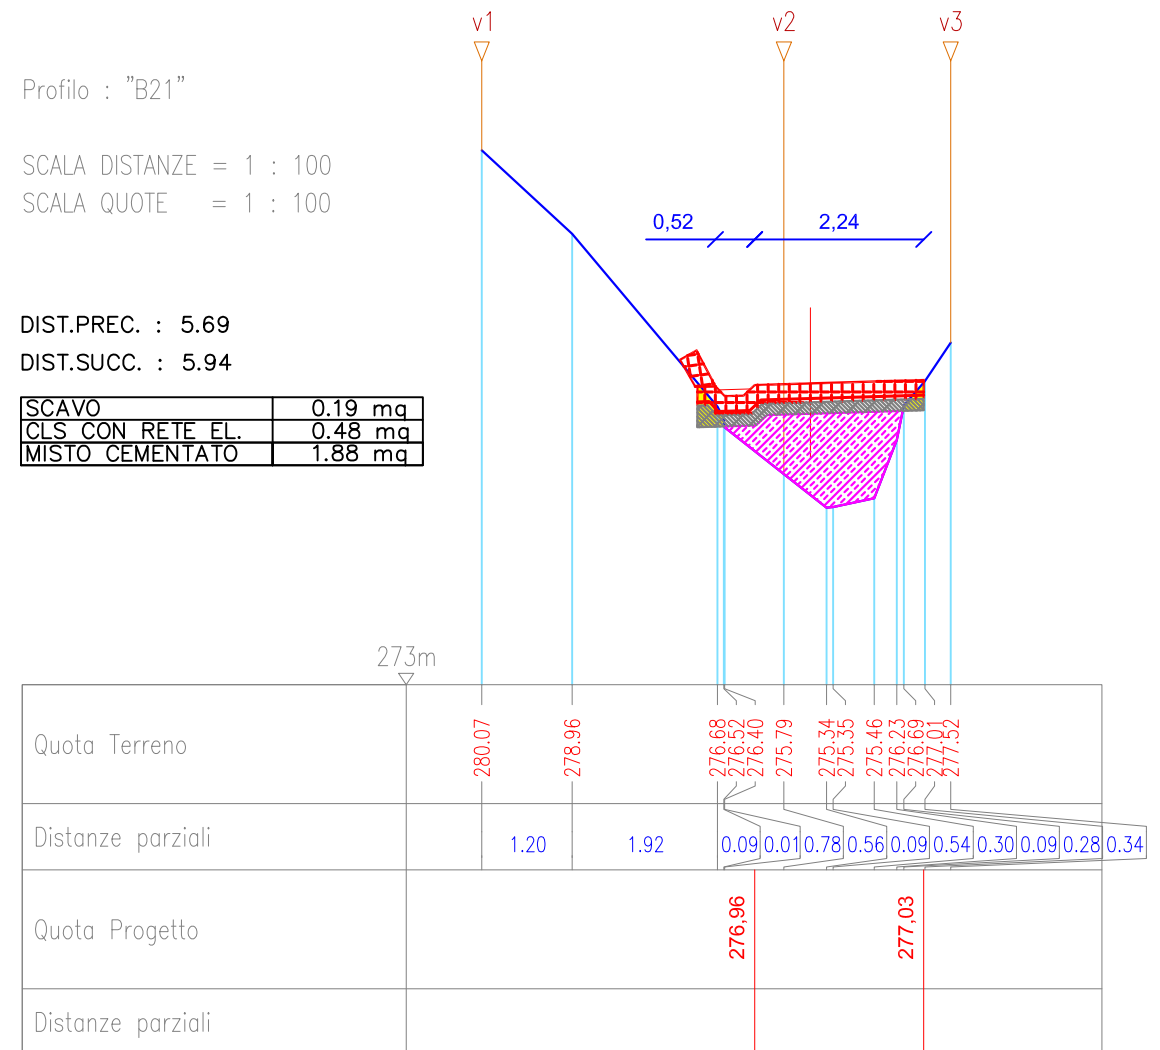


SCALA DISTANZE = 1 : 100
SCALA QUOTE = 1 : 100

SCAVO	0.19 mq
CLS CON RETE EL.	0.48 mq
MISTO CEMENTATO	2.09 mq

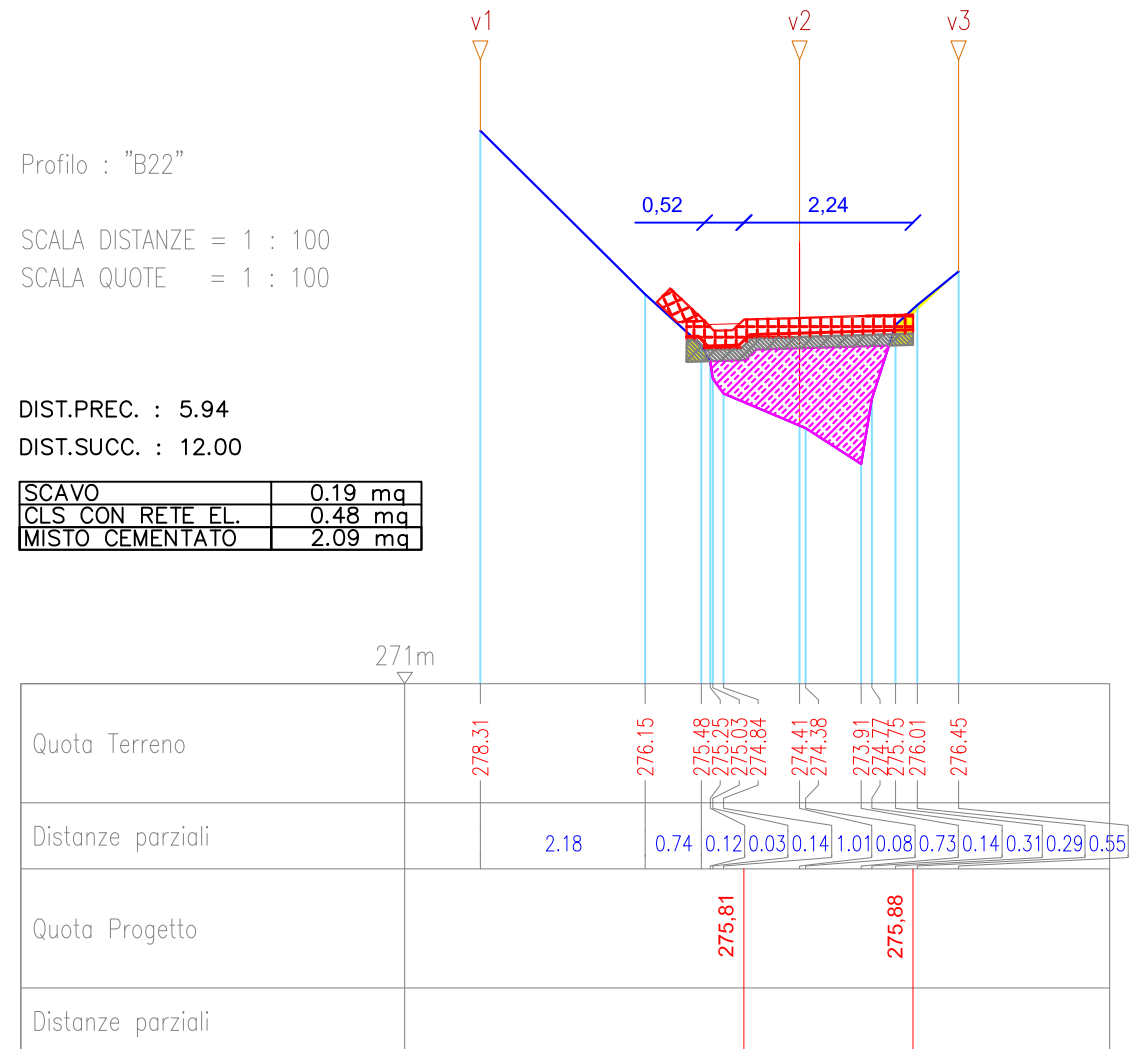

SCALA DISTANZE = 1 : 100
SCALA QUOTE = 1 : 100

SCAVO	0.05 mq
CLS CON RETE EL.	0.48 mq
MISTO CEMENTATO	2.95 mq
RIPORTO	0.12 mq

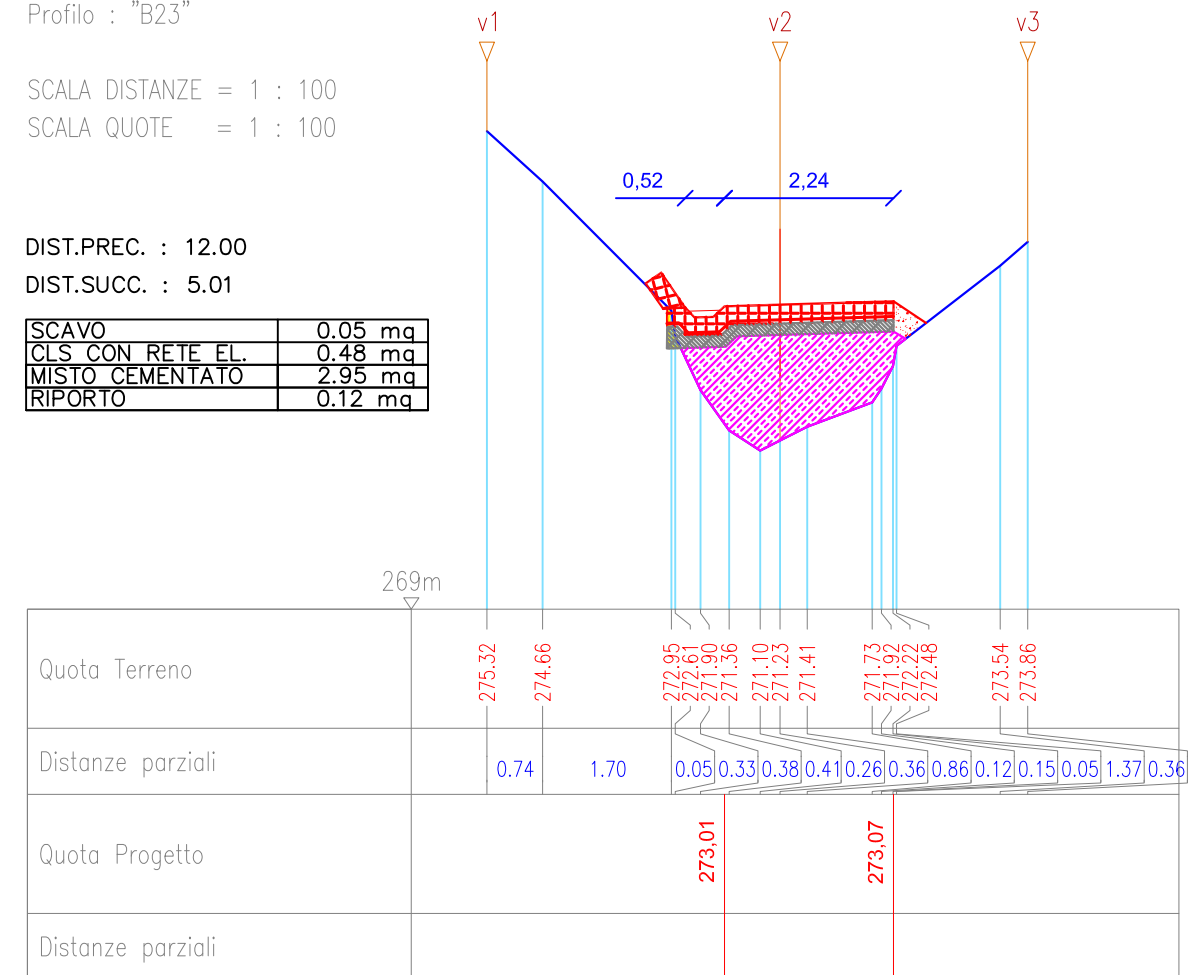


Profilo : "B24"

SCALA DISTANZE = 1 : 100
SCALA QUOTE = 1 : 100

DIST.PREC. : 5.01
DIST.SUCC. : 0.00

SCAVO	0.84 mq
CLS CON RETE EL.	0.48 mq
MISTO CEMENTATO	1.92 mq
RIPORTO	0.16 mq

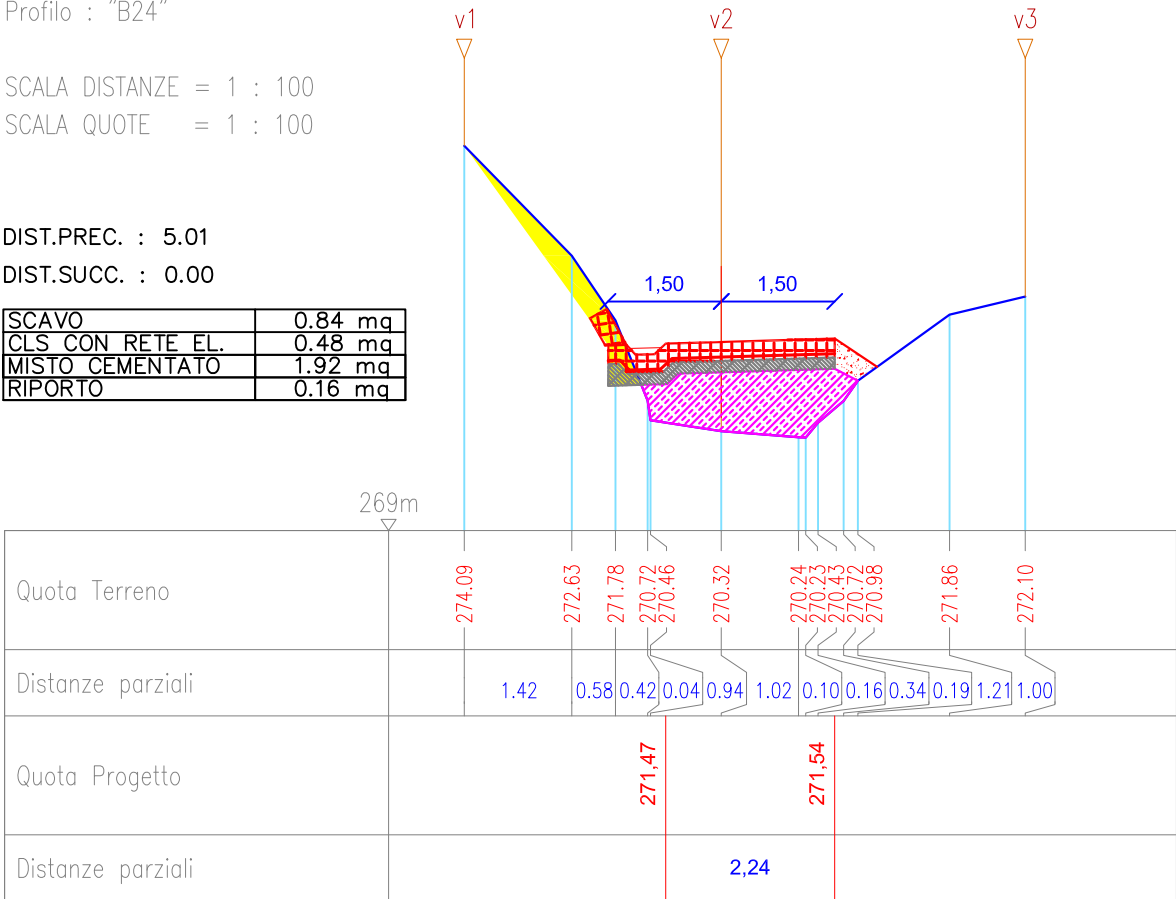


Profilo : "B24bis"

SCALA DISTANZE = 1 : 100
SCALA QUOTE = 1 : 100

DIST.PREC. : 0.00
DIST.SUCC. : 13.16

SCAVO	1.90 mq
CLS CON RETE EL.	0.48 mq
MISTO CEMENTATO	1.92 mq
PIETRA CEM.	2.17 mq
RIPORTO	0.16 mq

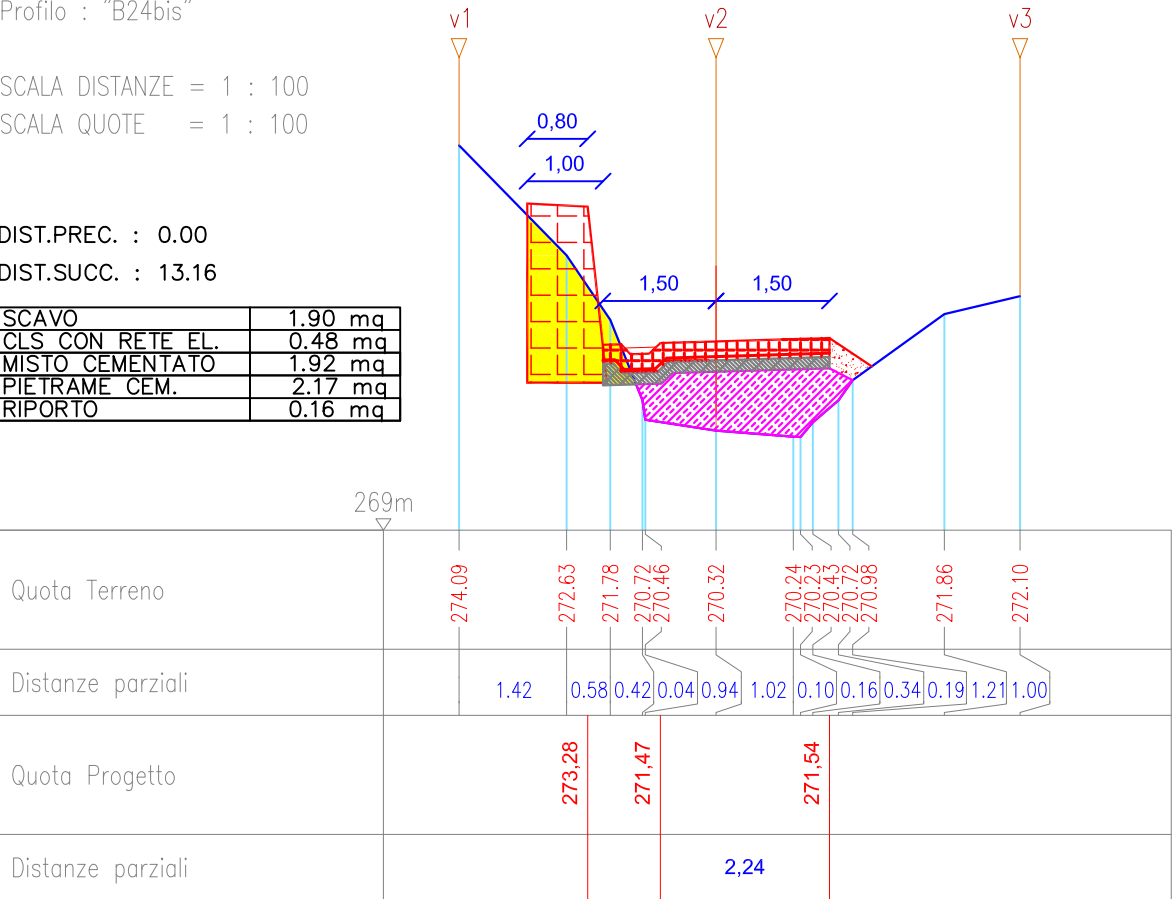

Profilo : "B25"


SCALA DISTANZE = 1 : 100

SCALA QUOTE = 1 : 100

DIST.PREC. : 13.16

DIST.SUCC. : 0.00

SCAVO	3.51 mq
CLS CON RETE EL.	0.61 mq
PIETRAM CEM.	2.64 mq

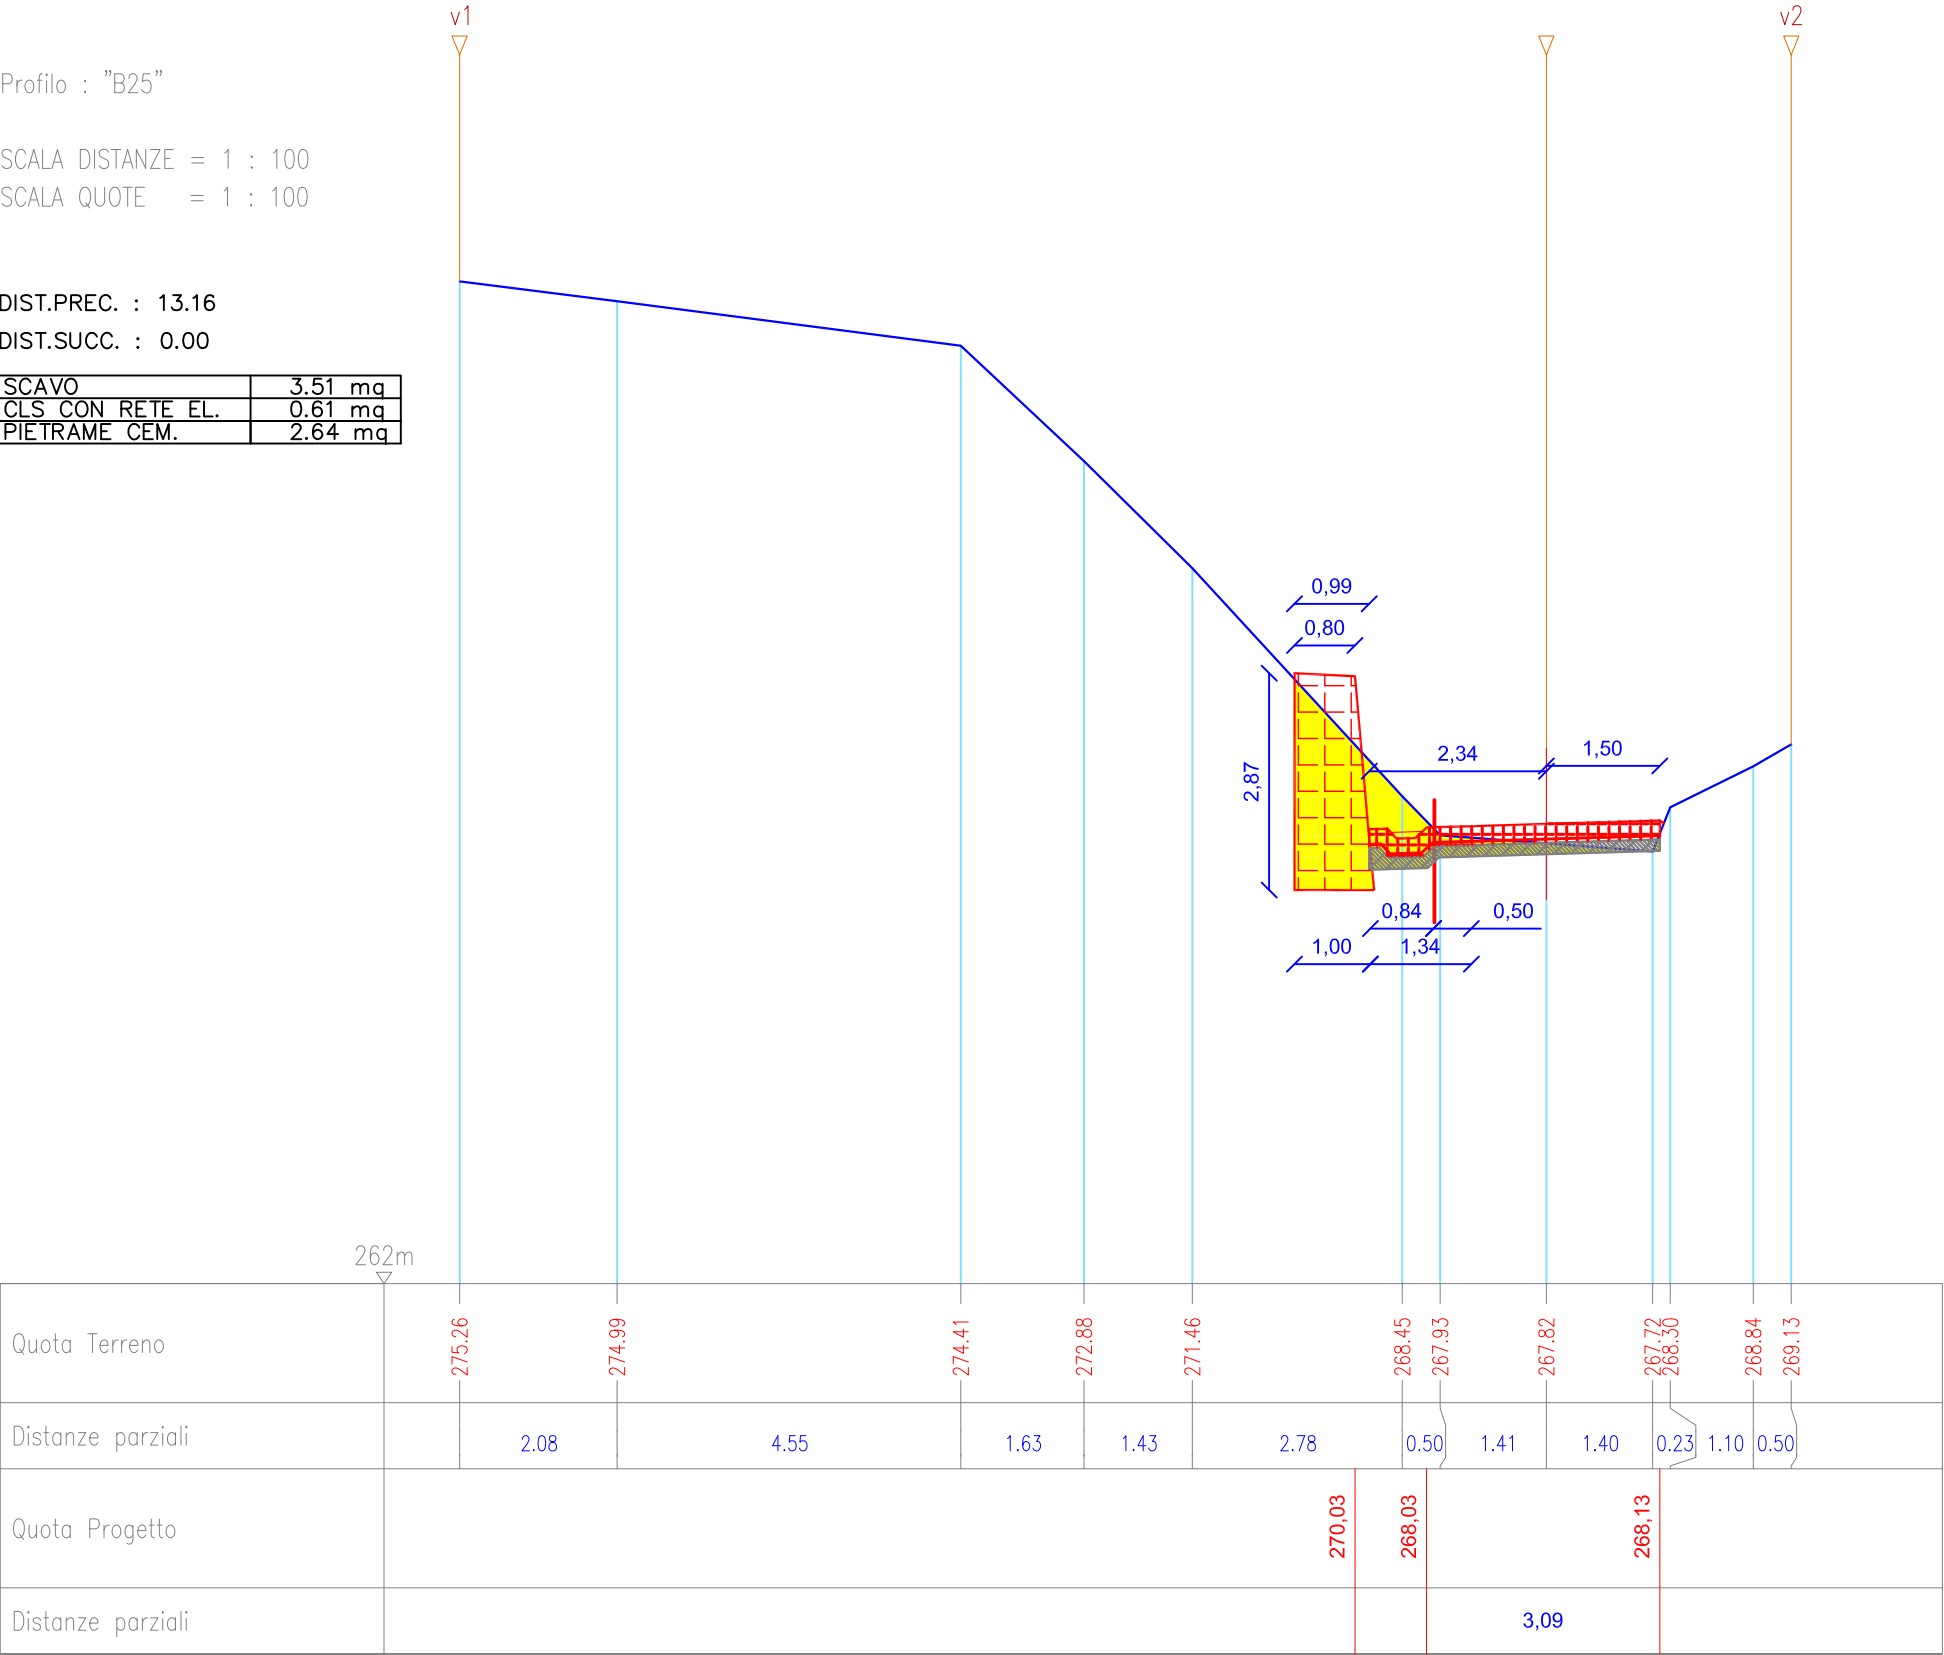

Profilo : "B25bis"


SCALA DISTANZE = 1 : 100

SCALA QUOTE = 1 : 100

DIST.PREC. : 0.00

DIST.SUCC. : 0.92

SCAVO	4.26 mq
CLS CON RETE EL.	1.00 mq
PIETRE CEM.	3.70 mq

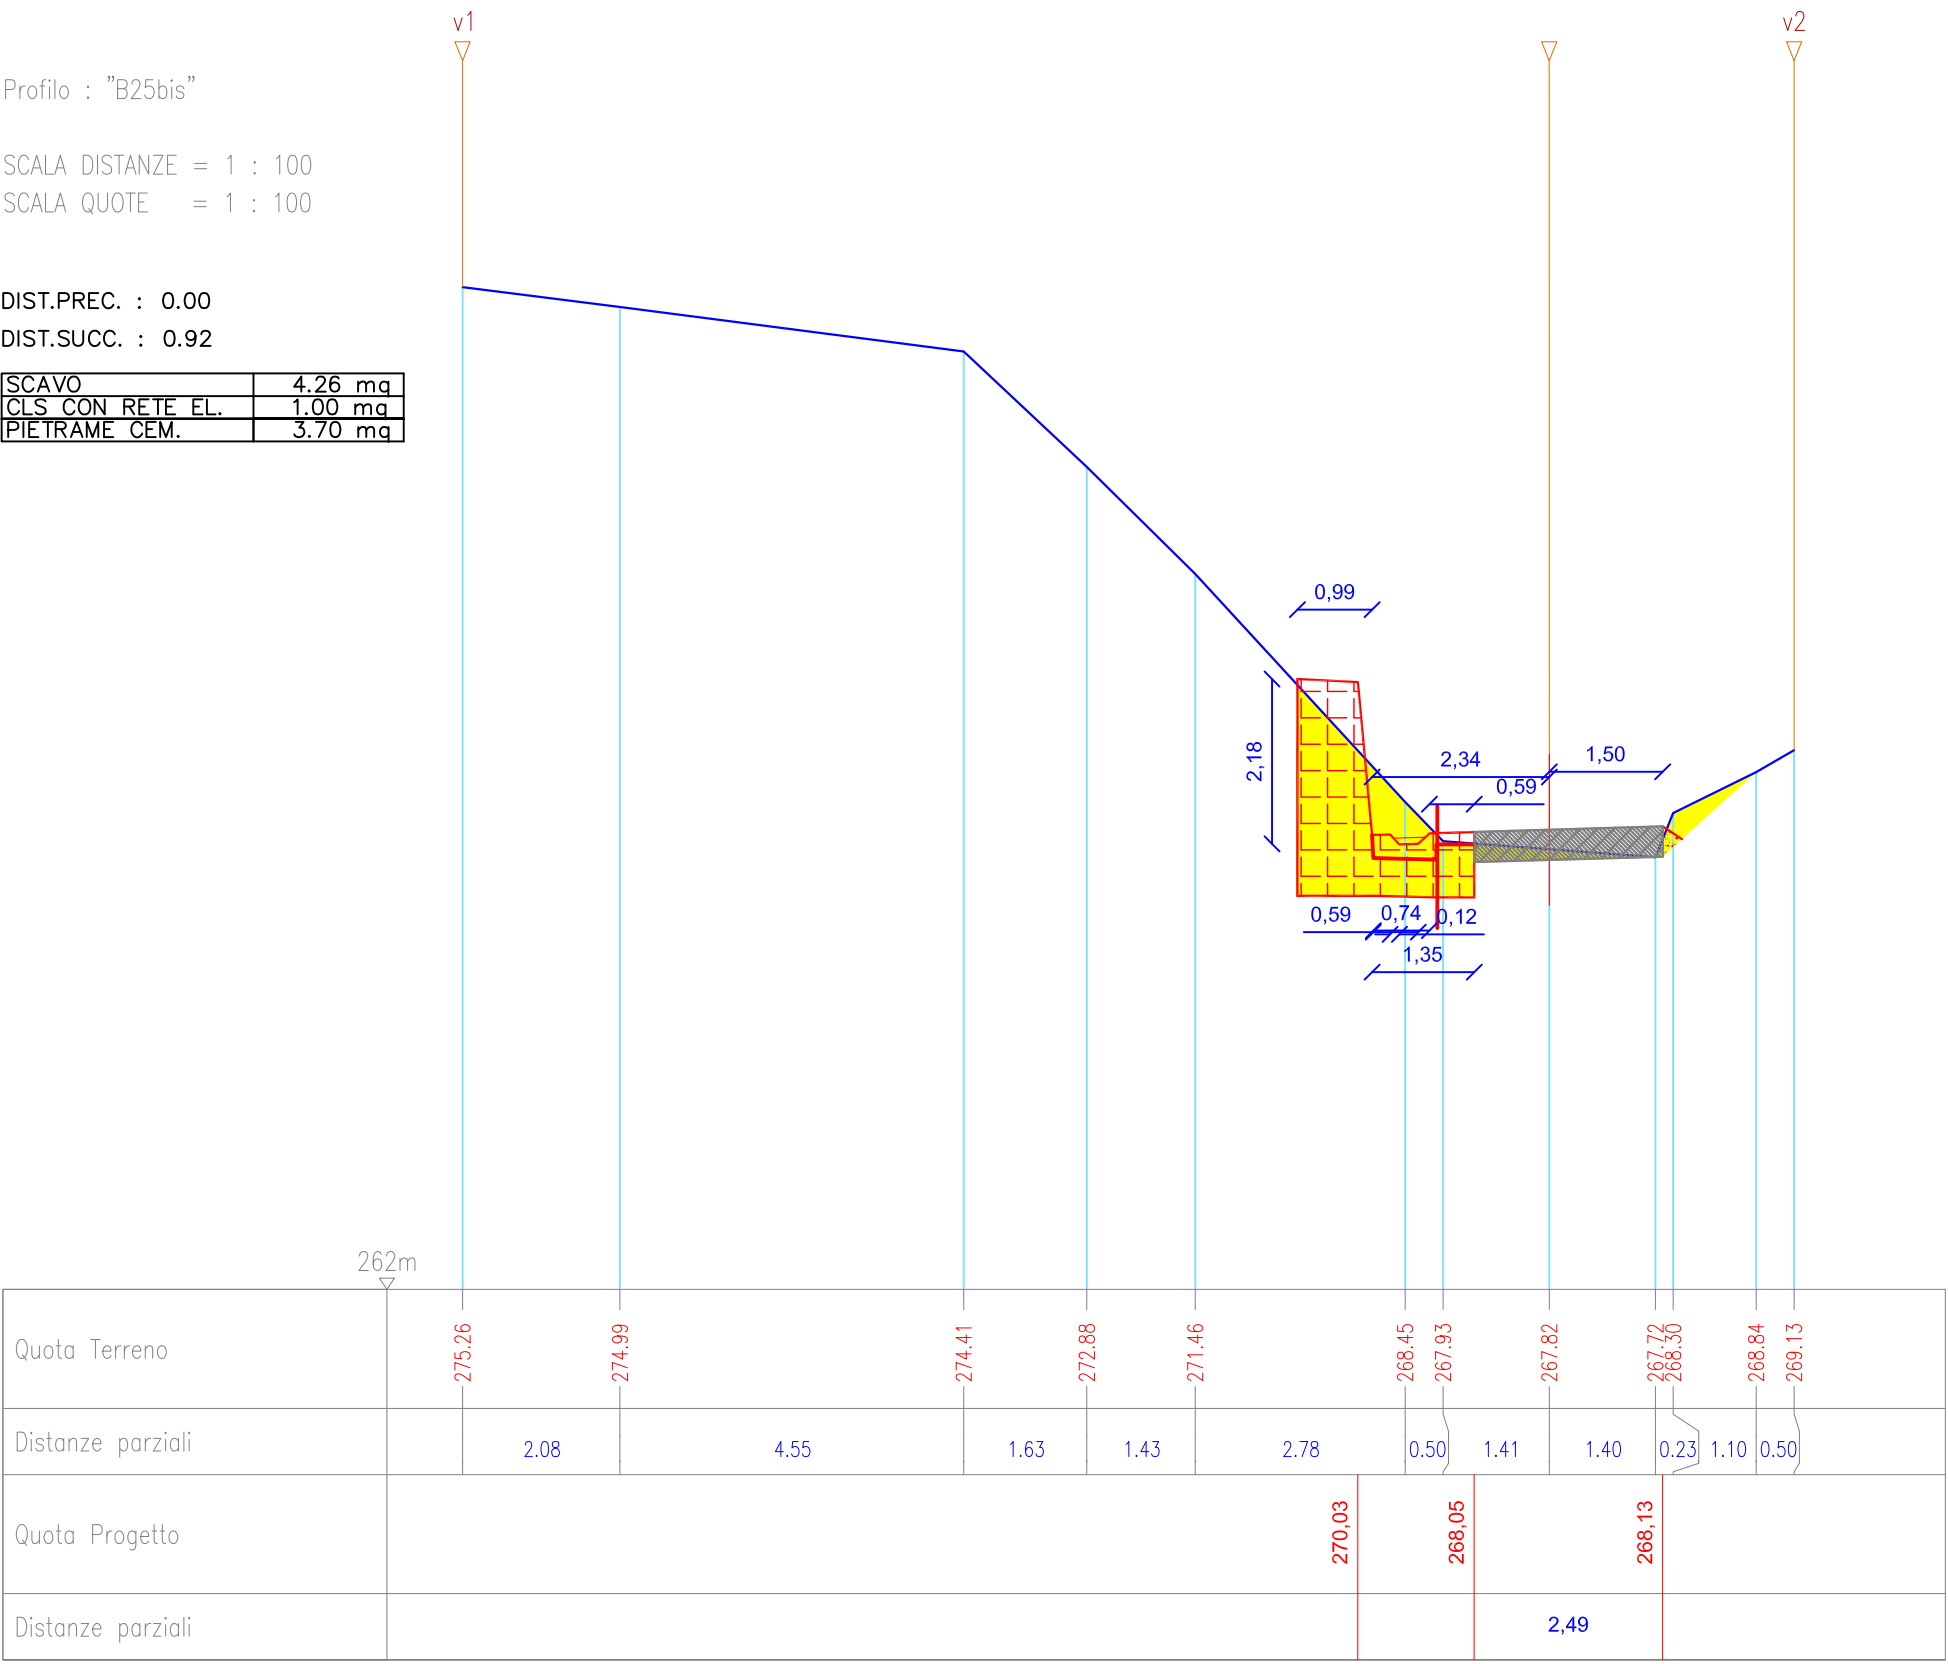

Profilo : "B26"

SCALA DISTANZE = 1 : 100

SCALA QUOTE = 1 : 100

SCALA QUOTE = 1 : 100


DIST.PREC. : 0.92

SCAVO	3.66 mq
CLS CON RETE EL.	0.50 mq
PIETRAM CEM.	3.38 mq

Quota Terreno	275.06	274.66	274.35	271.50 271.29	268.23 267.84 267.71	267.62 268.02 268.16	268.89 268.98									
Distanze parziali	3.28	2.51	3.13	0.22	3.15	0.37 0.08	1.49	0.76	0.66	0.06	1.45	0.16				
Quota Progetto	270,03												267,89		267,72	
Distanze parziali																


SCALA DISTANZE = 1 : 100
SCALA QUOTE = 1 : 100

SCAVO	5.20 mq
CLS CON RETE EL.	0.06 mq
PIETRAM CEM.	4.81 mq

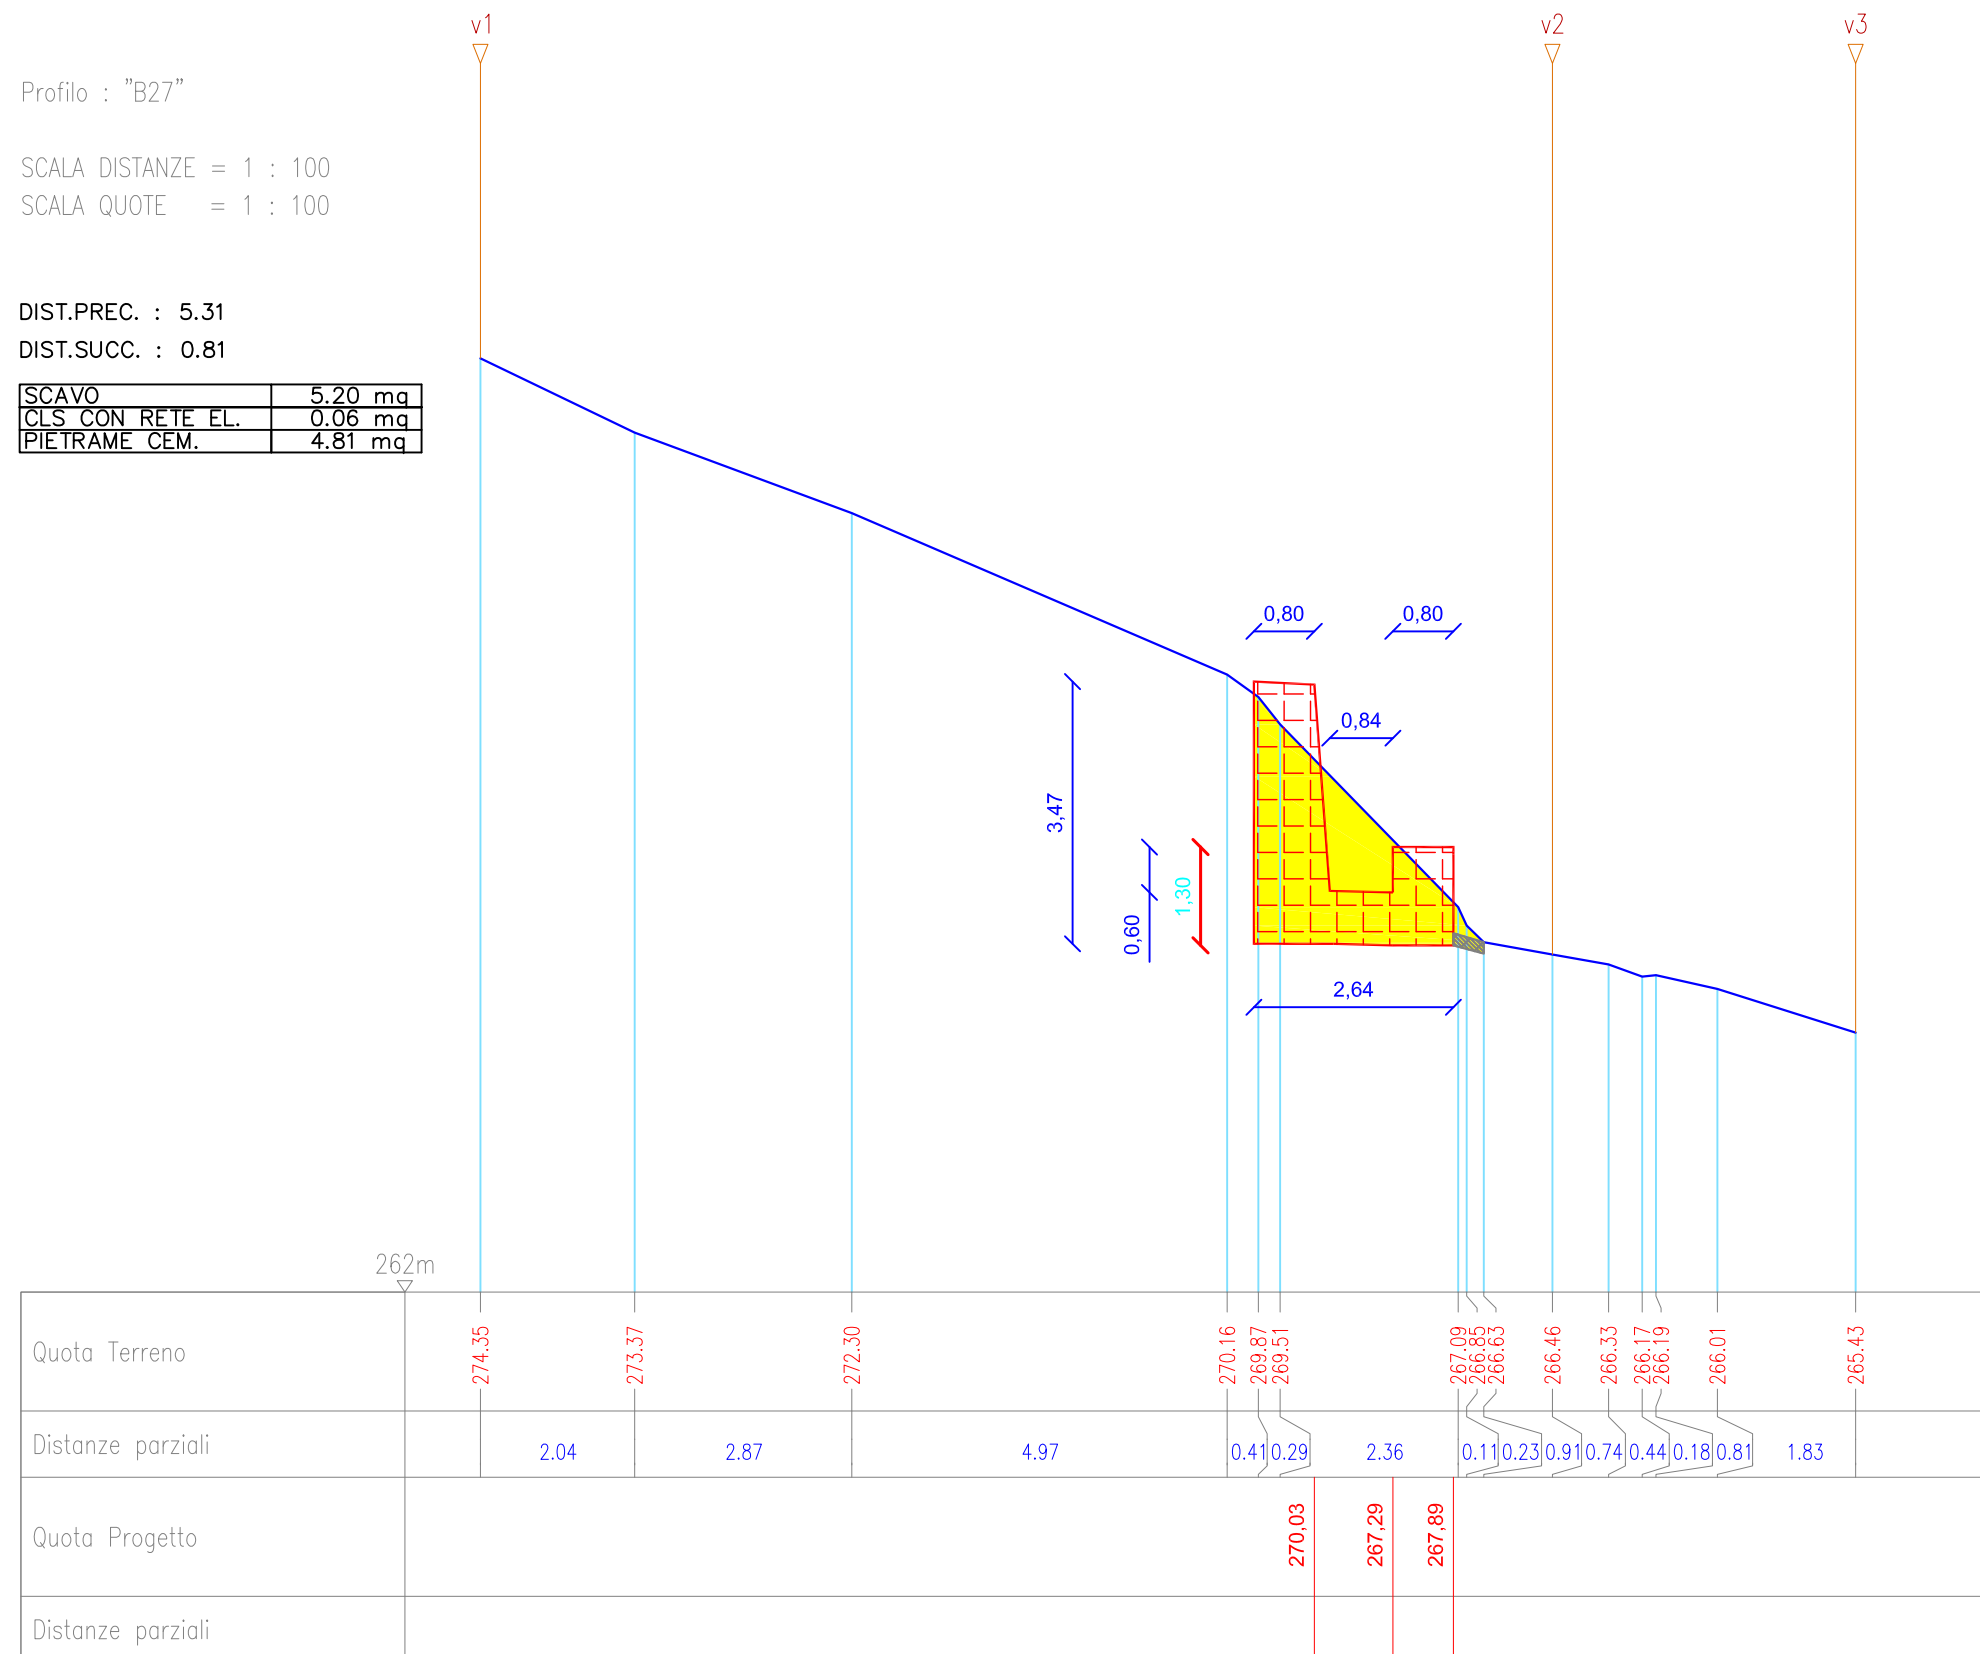

SCALA DISTANZE = 1 : 100
SCALA QUOTE = 1 : 100


SCAVO	5.40 mq
PIETRAMME CEM.	6.29 mq

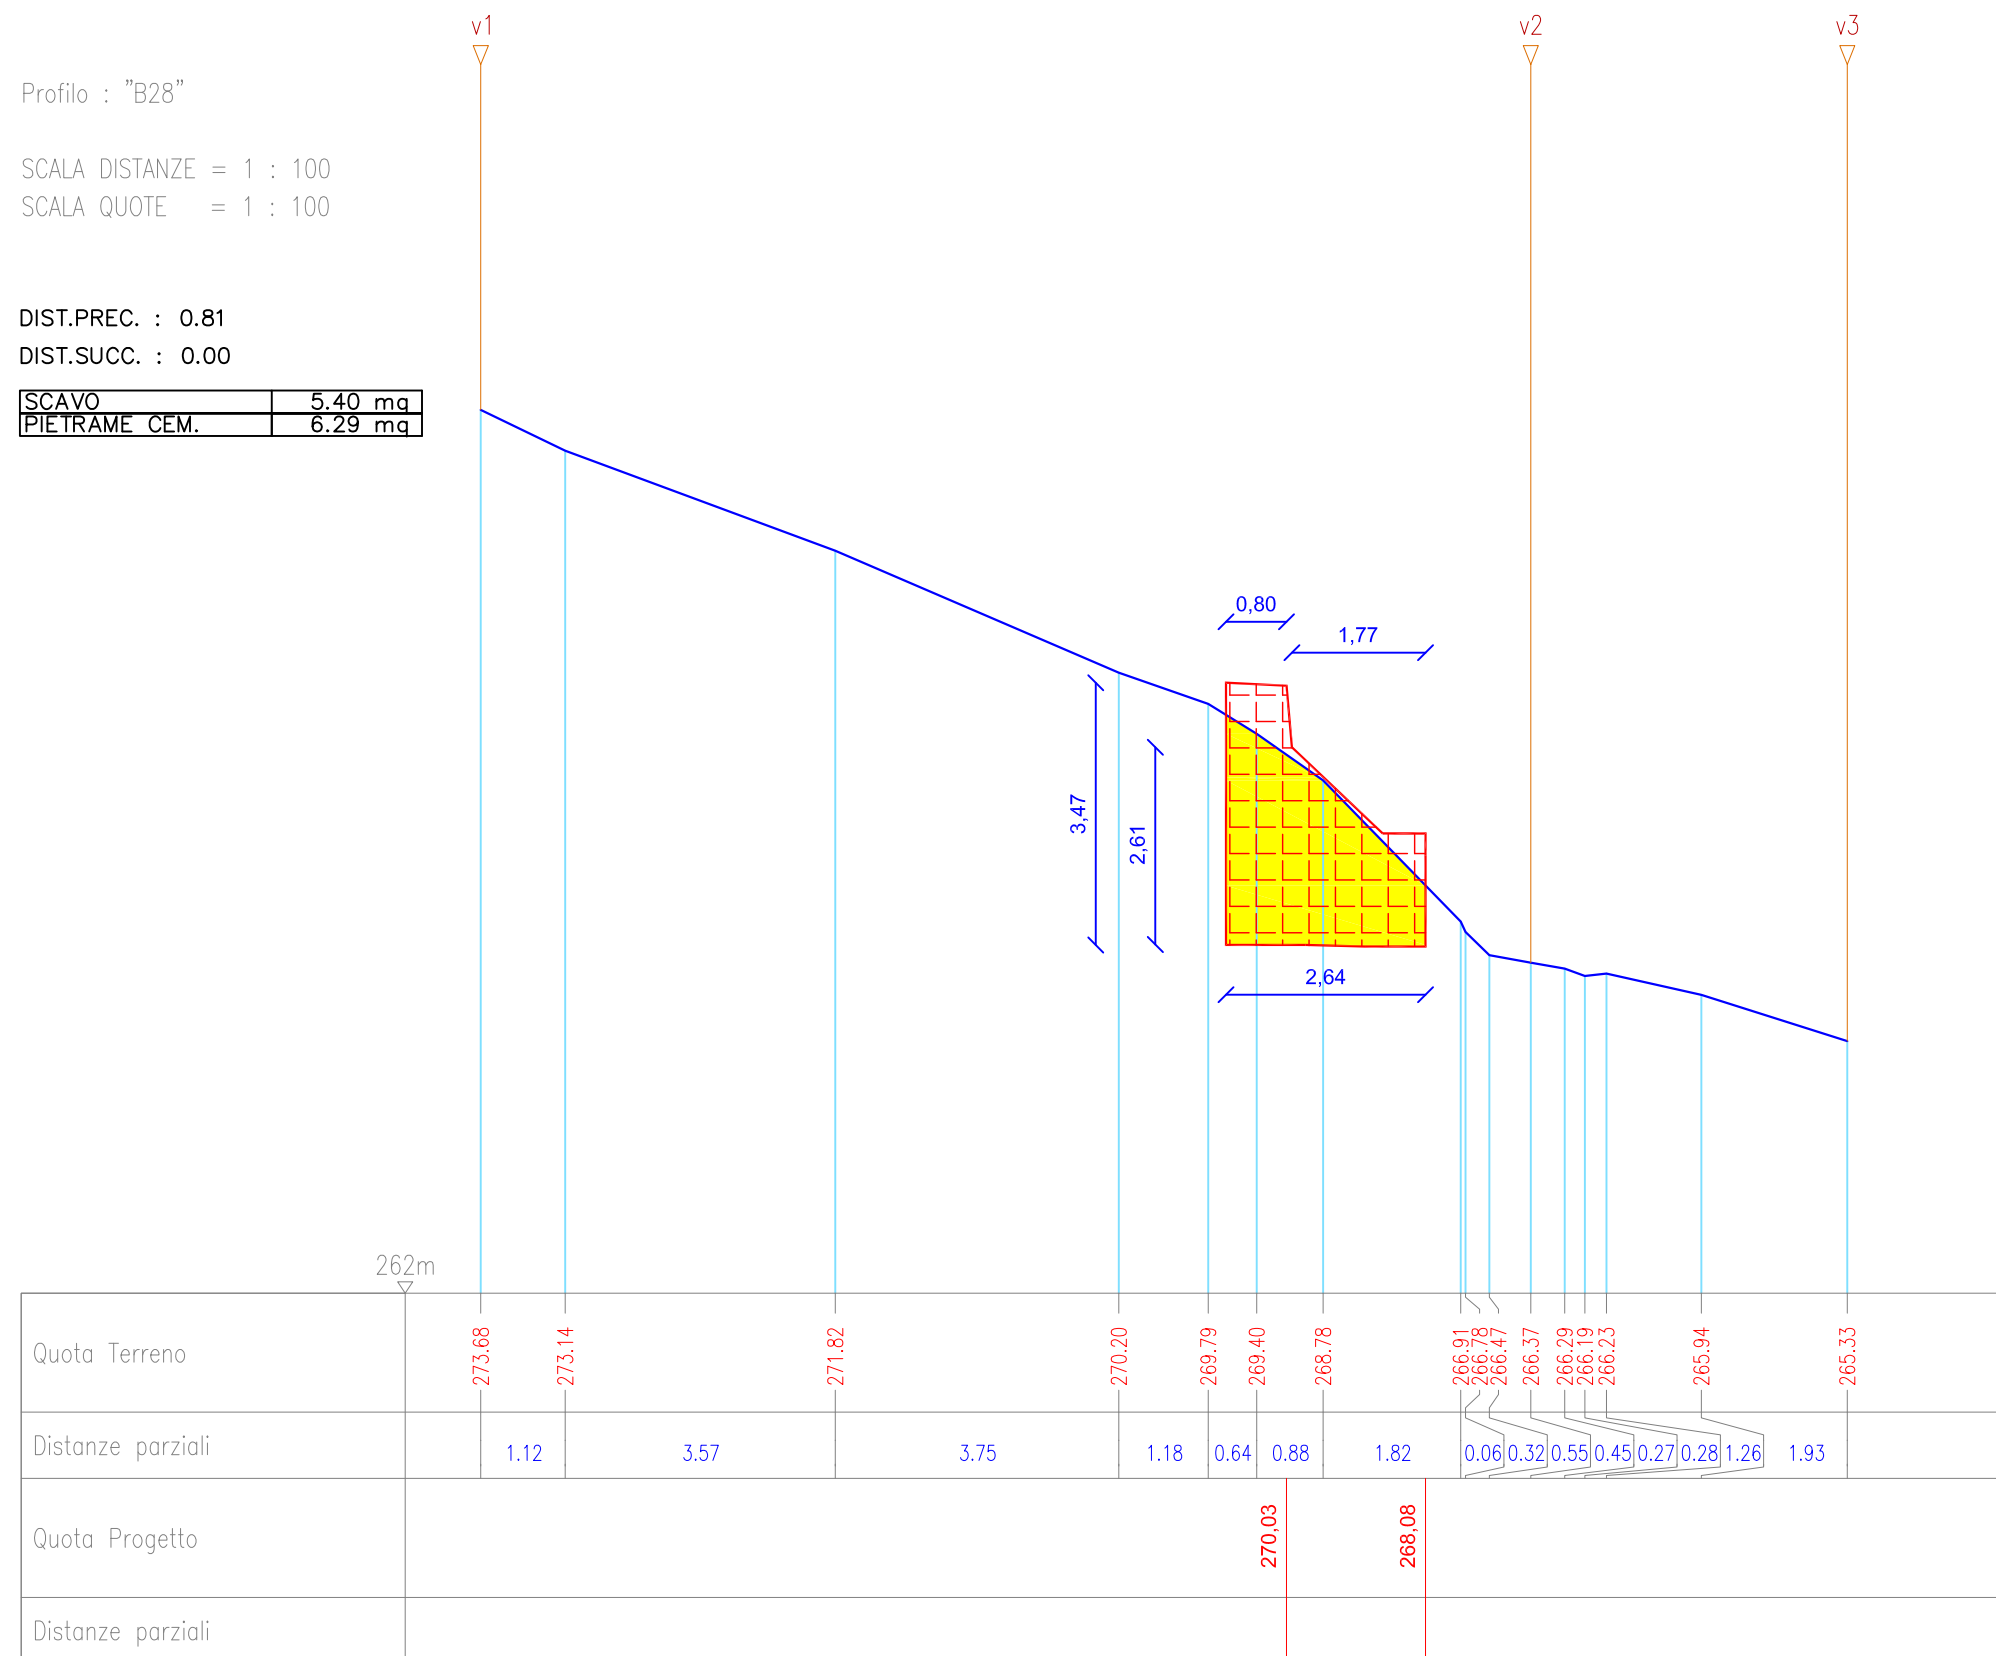

Profilo : "C"

SCALA DISTANZE = 1 : 100

SCALA QUOTE = 1 : 100

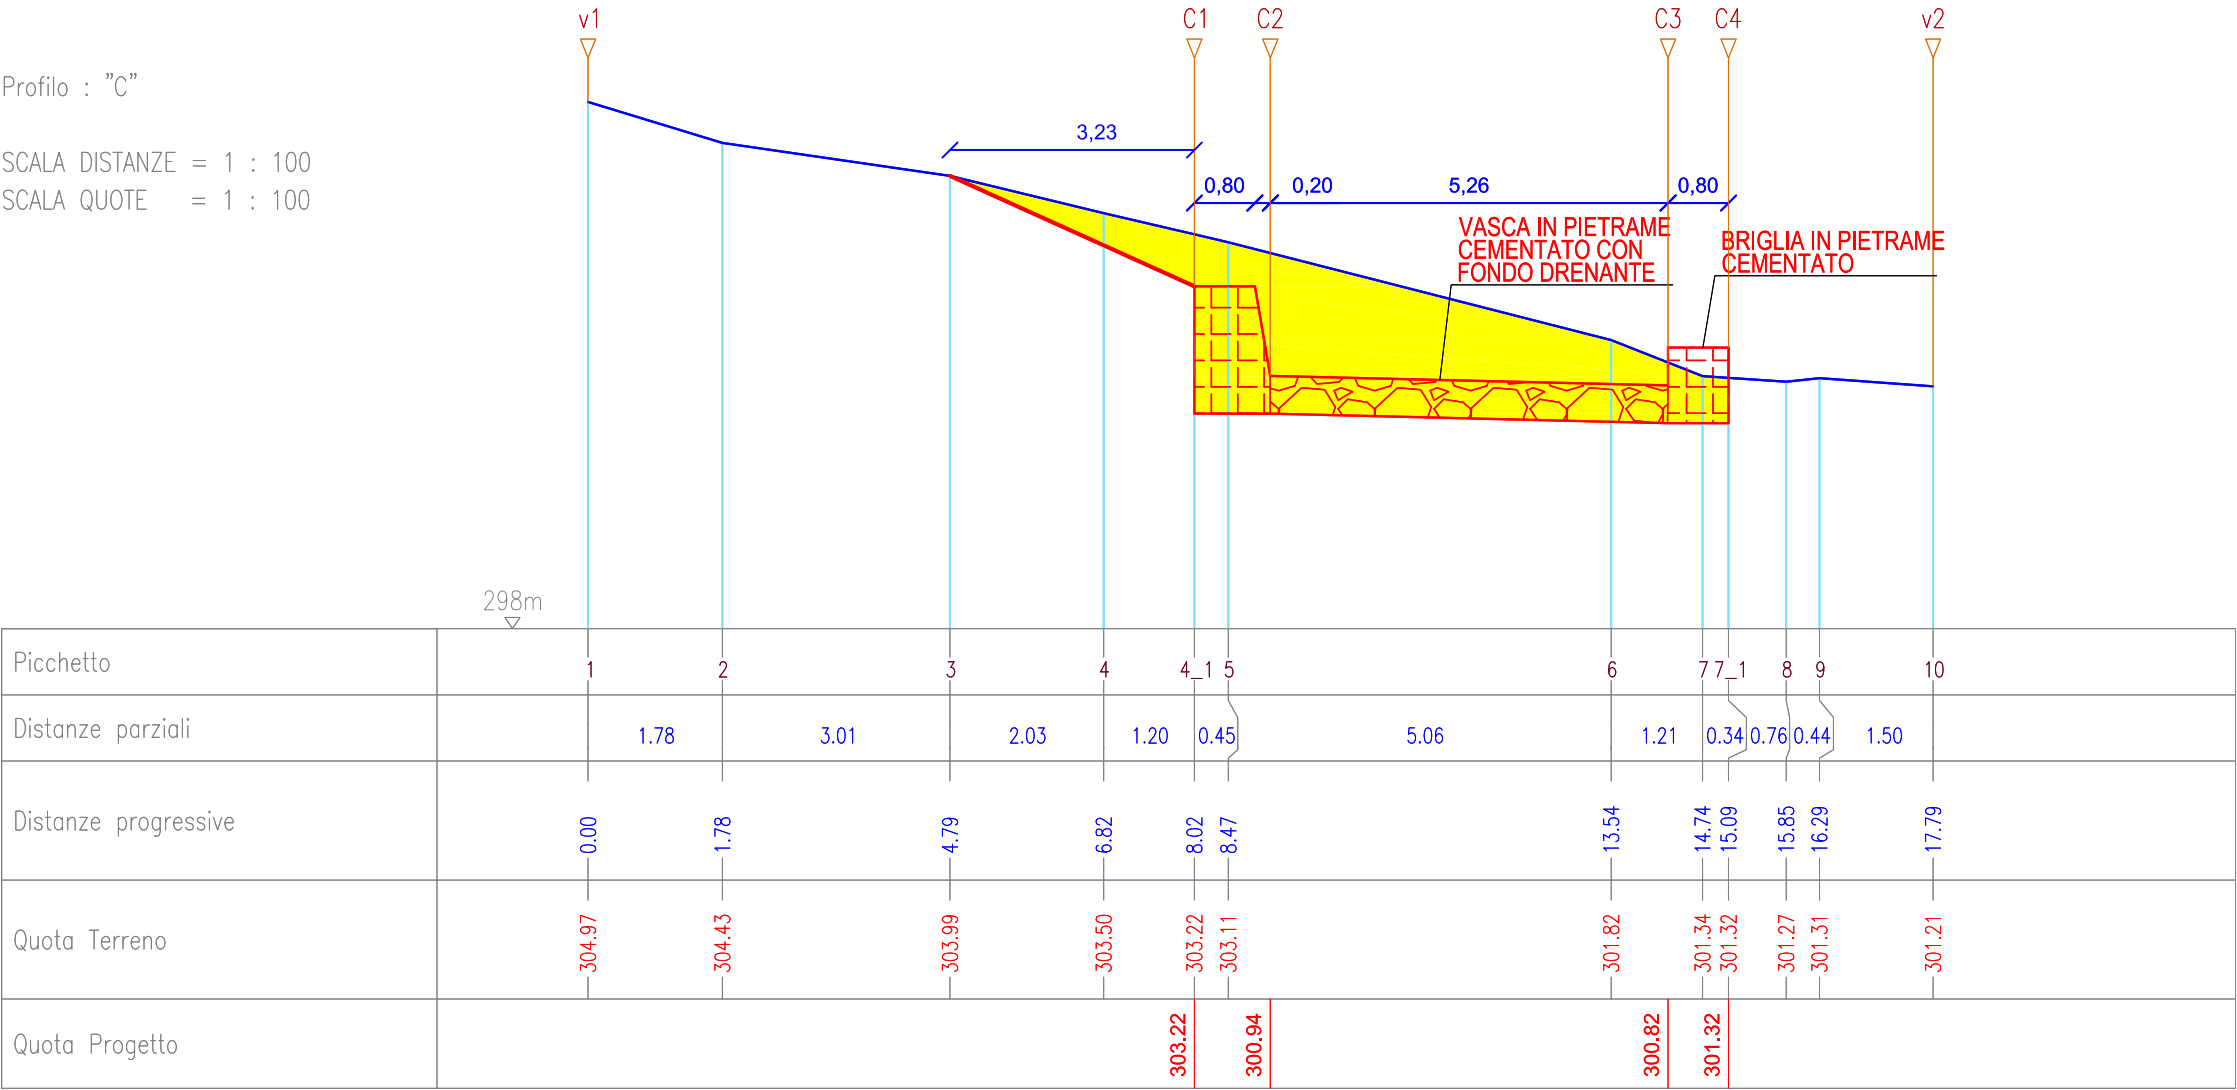


Profilo : "C1"

SCALA DISTANZE = 1 : 100
 SCALA QUOTE = 1 : 100

DIST.PREC. : 0.00
 DIST.SUCC. : 1.00

SCAVO RACCORDO	2.26 mq
SCAVO	9.73 mq
PIETRAM CEM.	8.14 mq

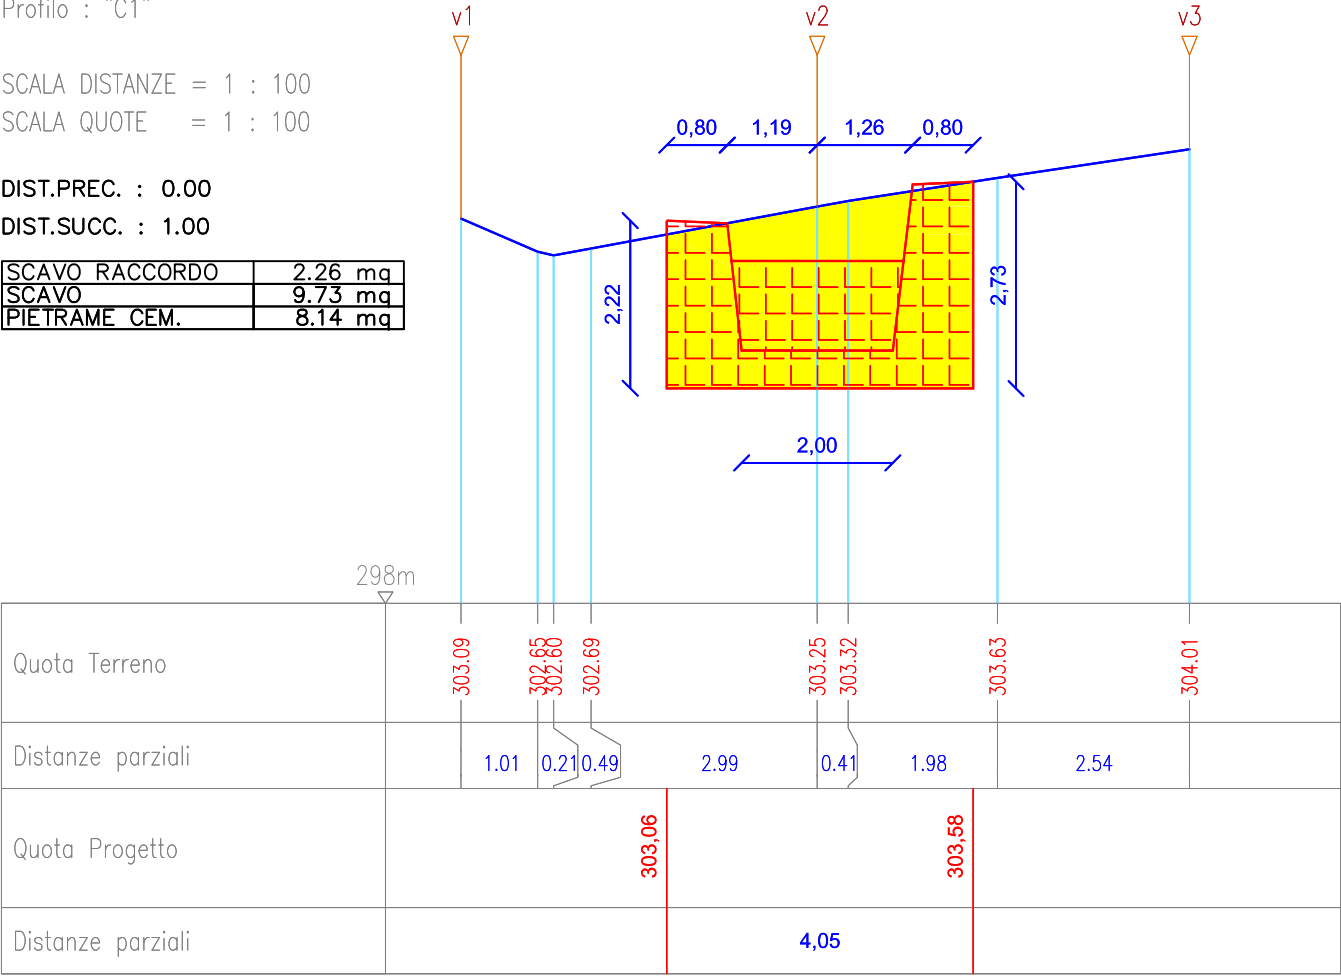


Profilo : "C2"

SCALA DISTANZE = 1 : 100
 SCALA QUOTE = 1 : 100

DIST.PREC. : 1.00
 DIST.SUCC. : 5.26

SCAVO	8.63 mq
PIETRAM CEM.	4.10 mq
PIETRAM NON CEM.	1.00 mq

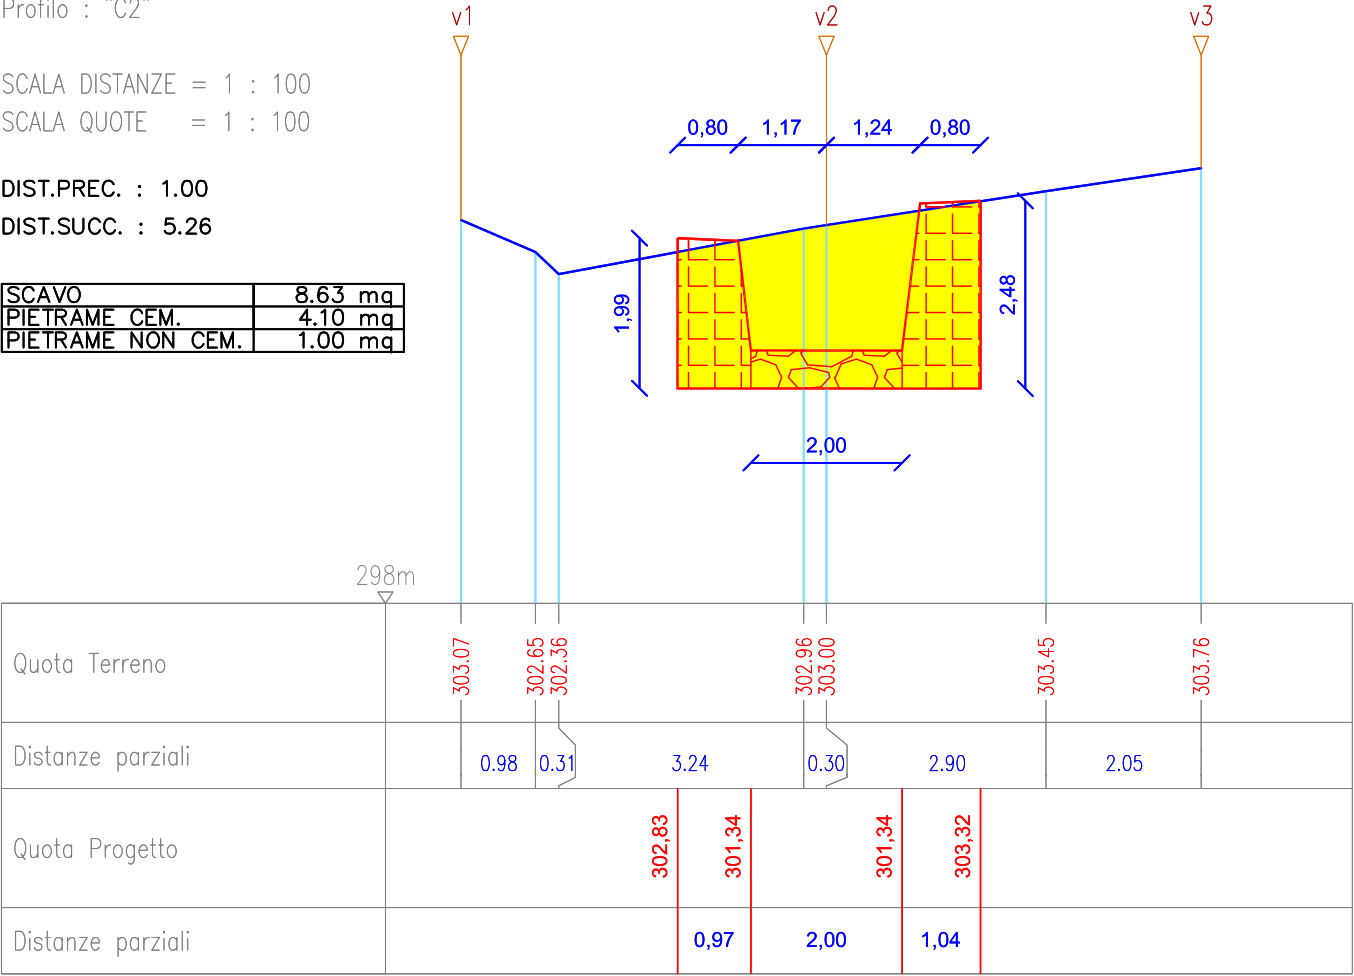


Profilo : "C3"

SCALA DISTANZE = 1 : 100
 SCALA QUOTE = 1 : 100

DIST.PREC. : 5.26
 DIST.SUCC. : 0.80

SCAVO	3.22 mq
PIETRE CEM.	2.38 mq
PIETRE NON CEM.	1.00 mq

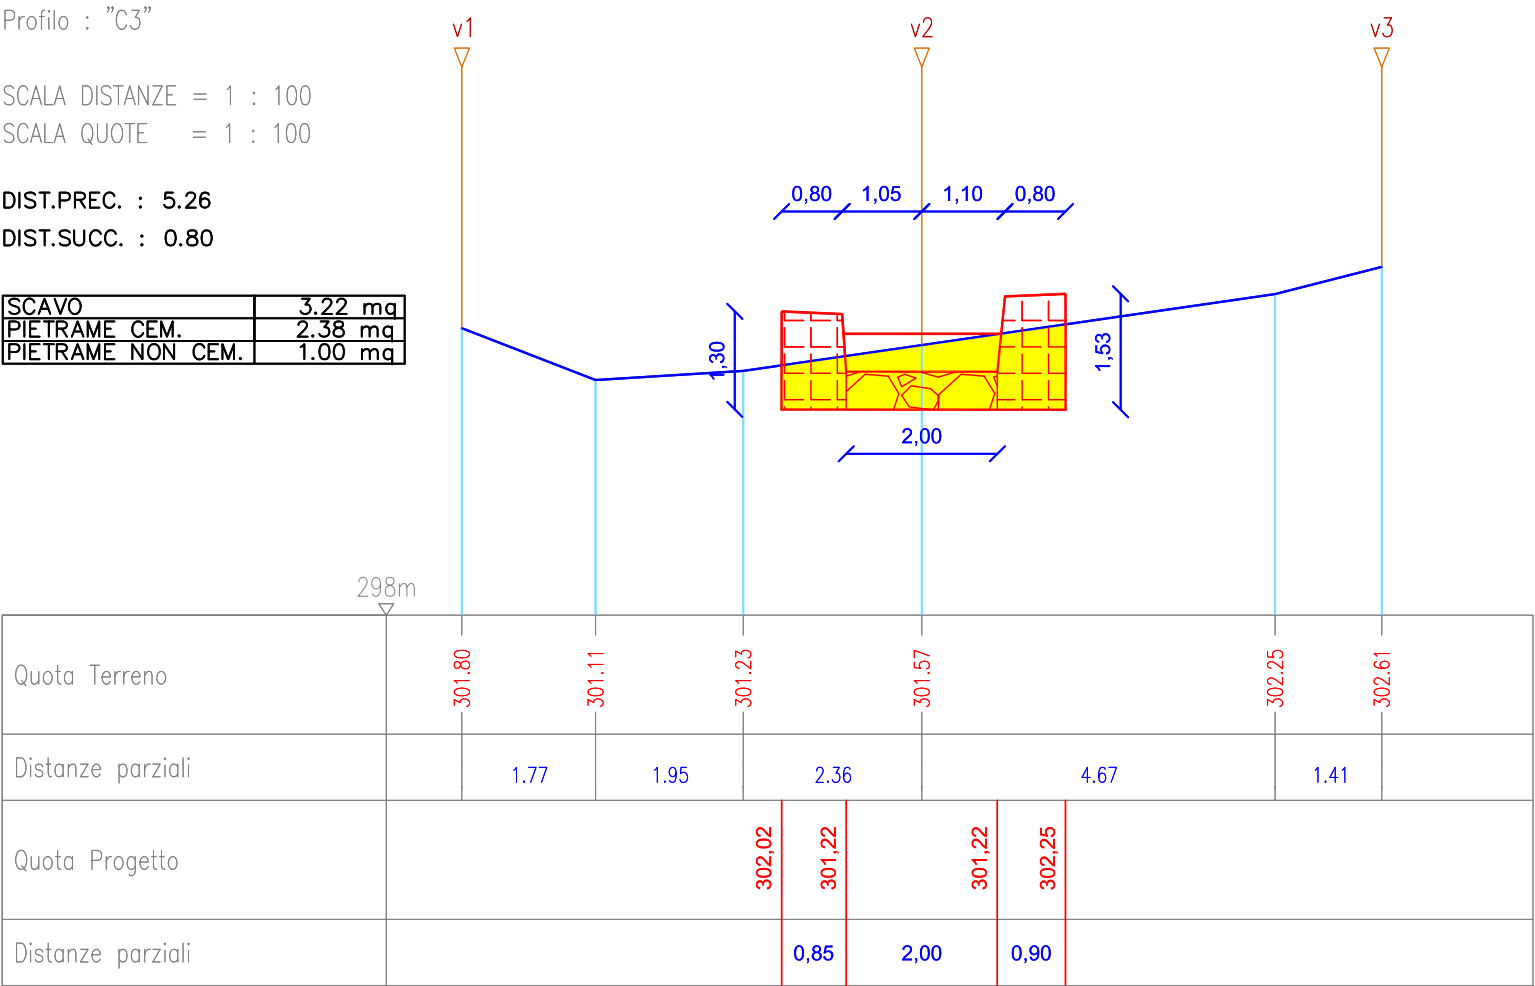

Profilo : "C4"


SCALA DISTANZE = 1 : 100

SCALA QUOTE = 1 : 100

DIST.PREC. : 0.80

DIST.SUCC. : 0.00

SCAVO	2.33 mq
PIETRA CEM.	4.41 mq

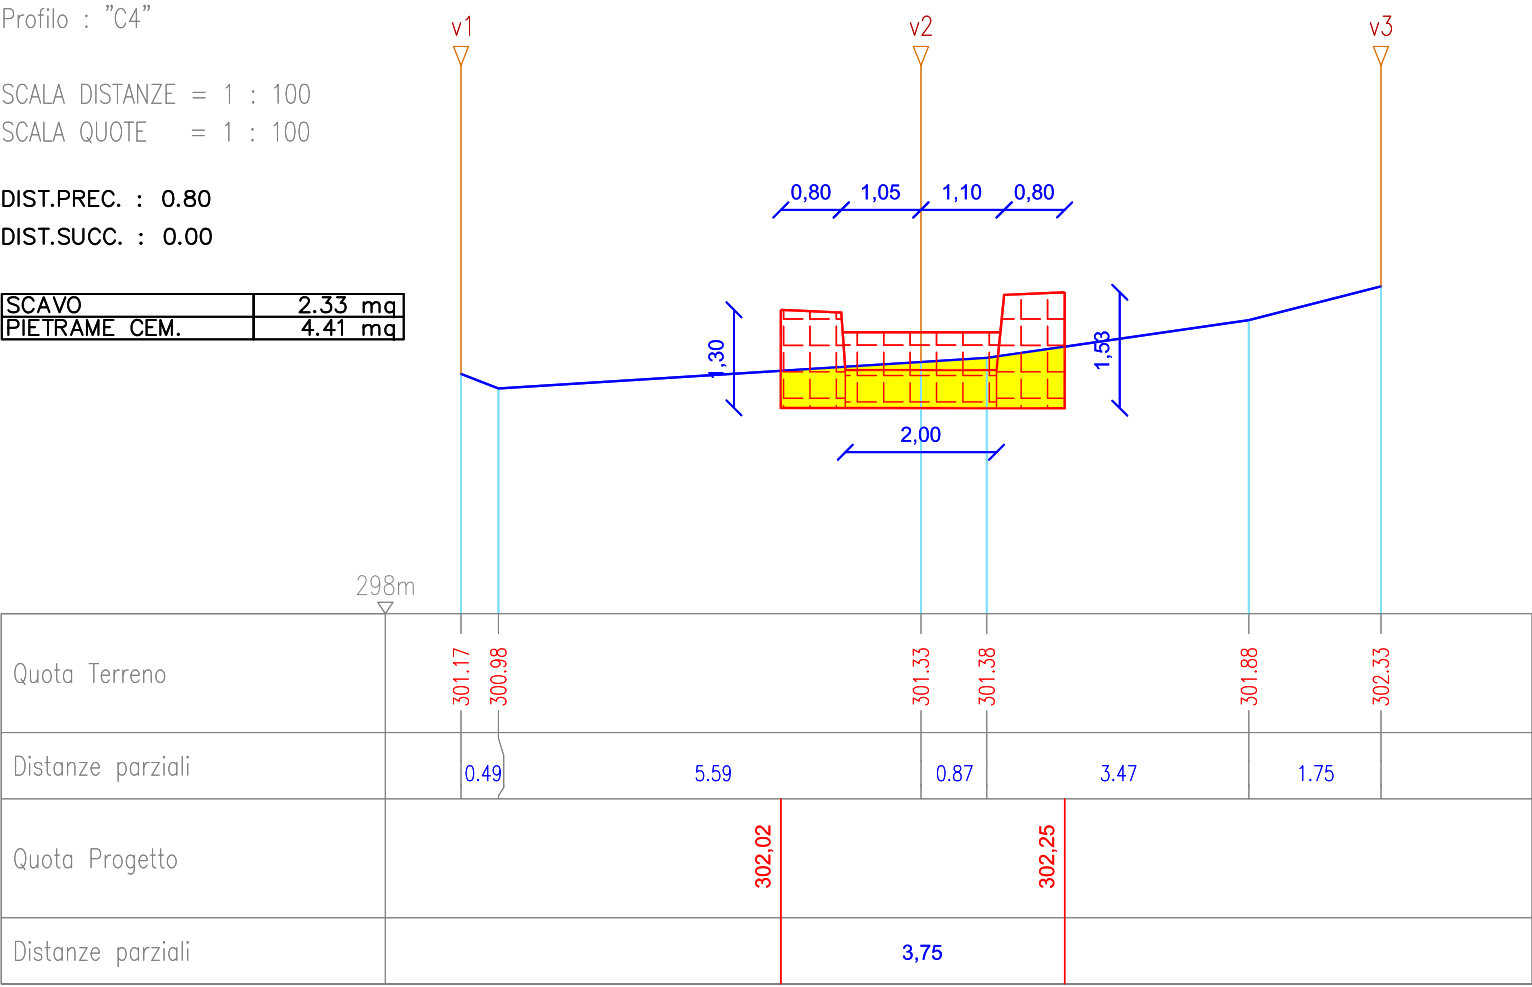


Profilo : "D"

SCALA DISTANZE = 1 : 100


SCALA QUOTE = 1 : 100

SCAVO	5.17 mq
RIPORTO	0.13 mq

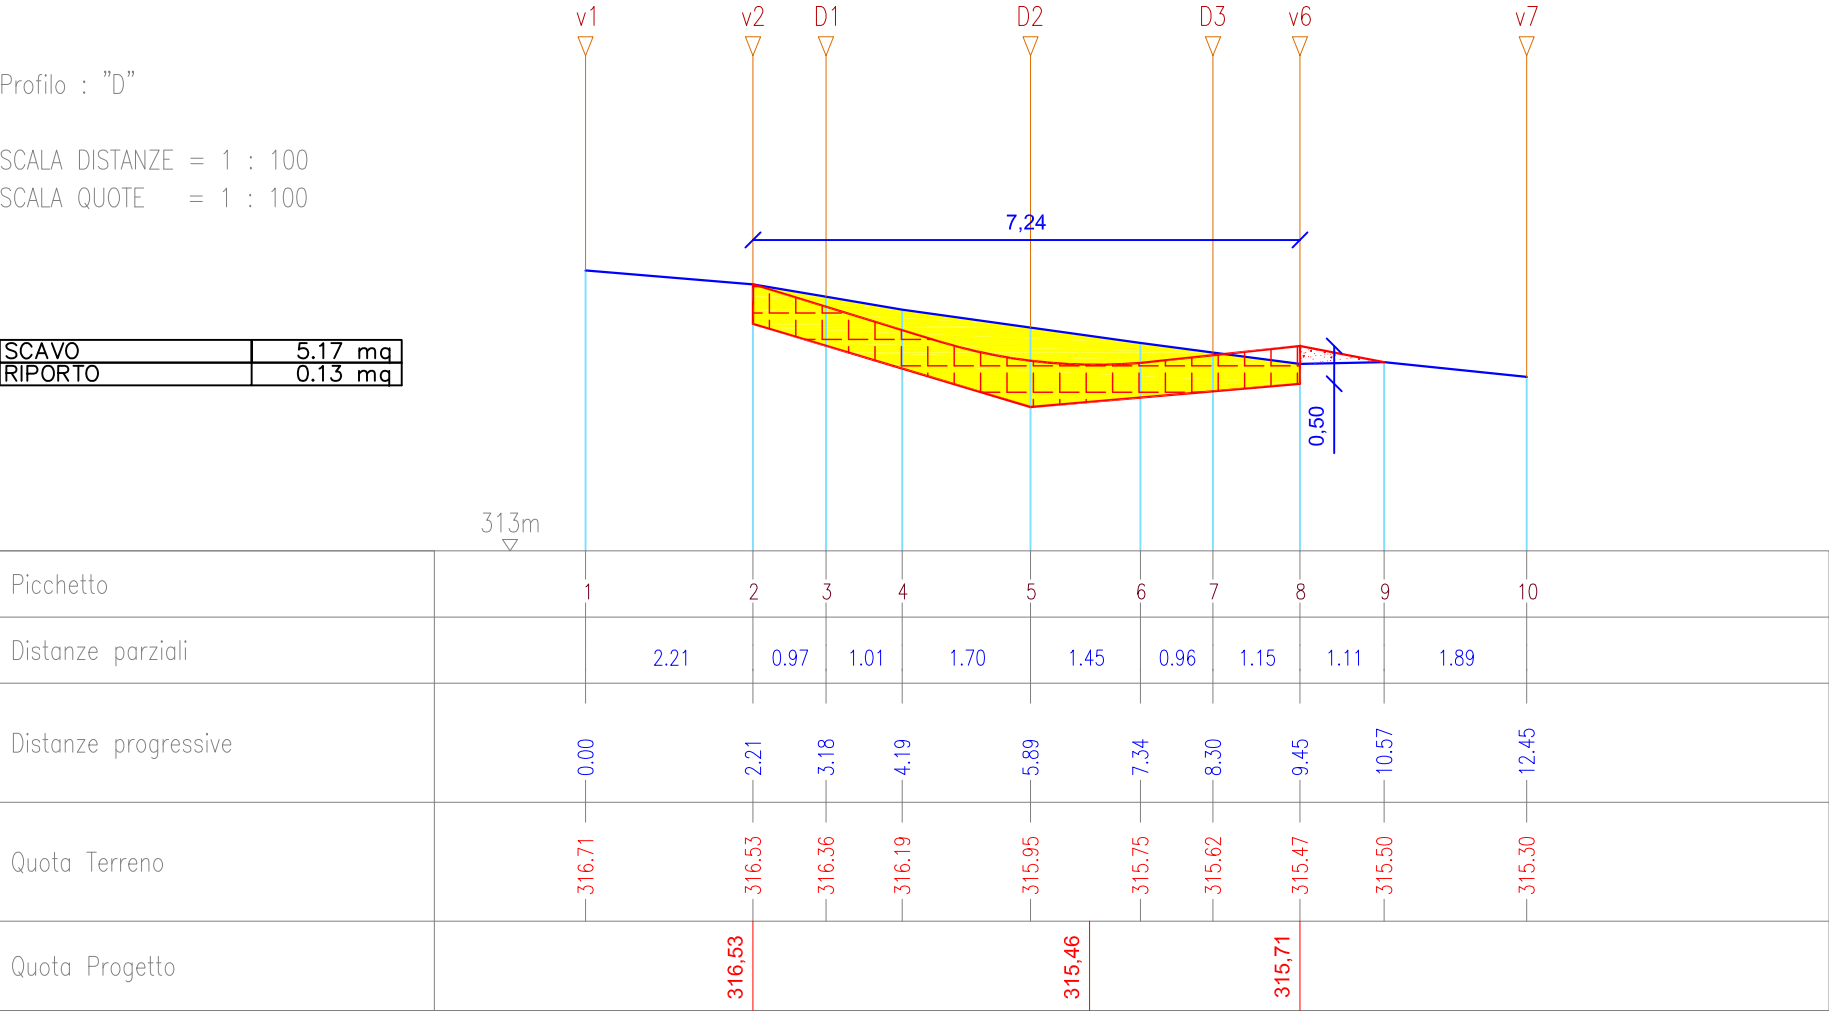

Profilo : "D1"
 SCALA DISTANZE = 1 : 100
 SCALA QUOTE = 1 : 100

SCAVO 5.32 mq

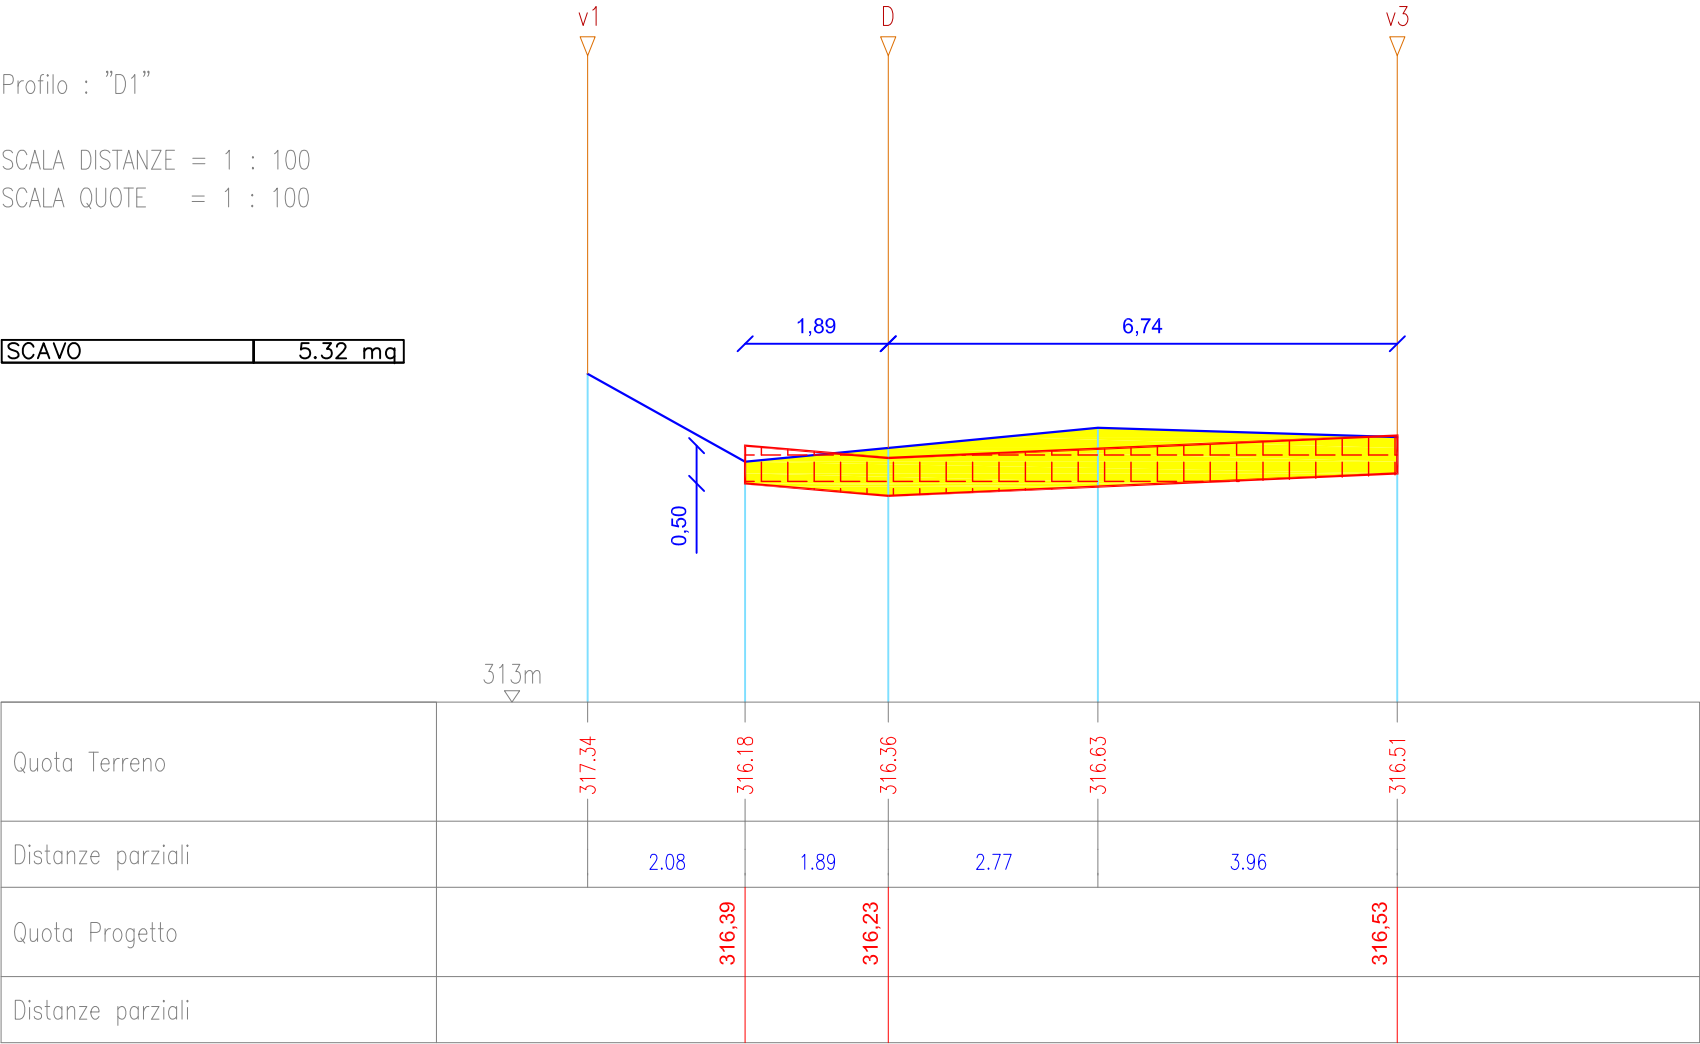


Profilo : "D2"

SCALA DISTANZE = 1 : 100


SCALA QUOTE = 1 : 100

SCAVO	10.02 mq
PIETRA CEM. (MURO)	1.35 mq

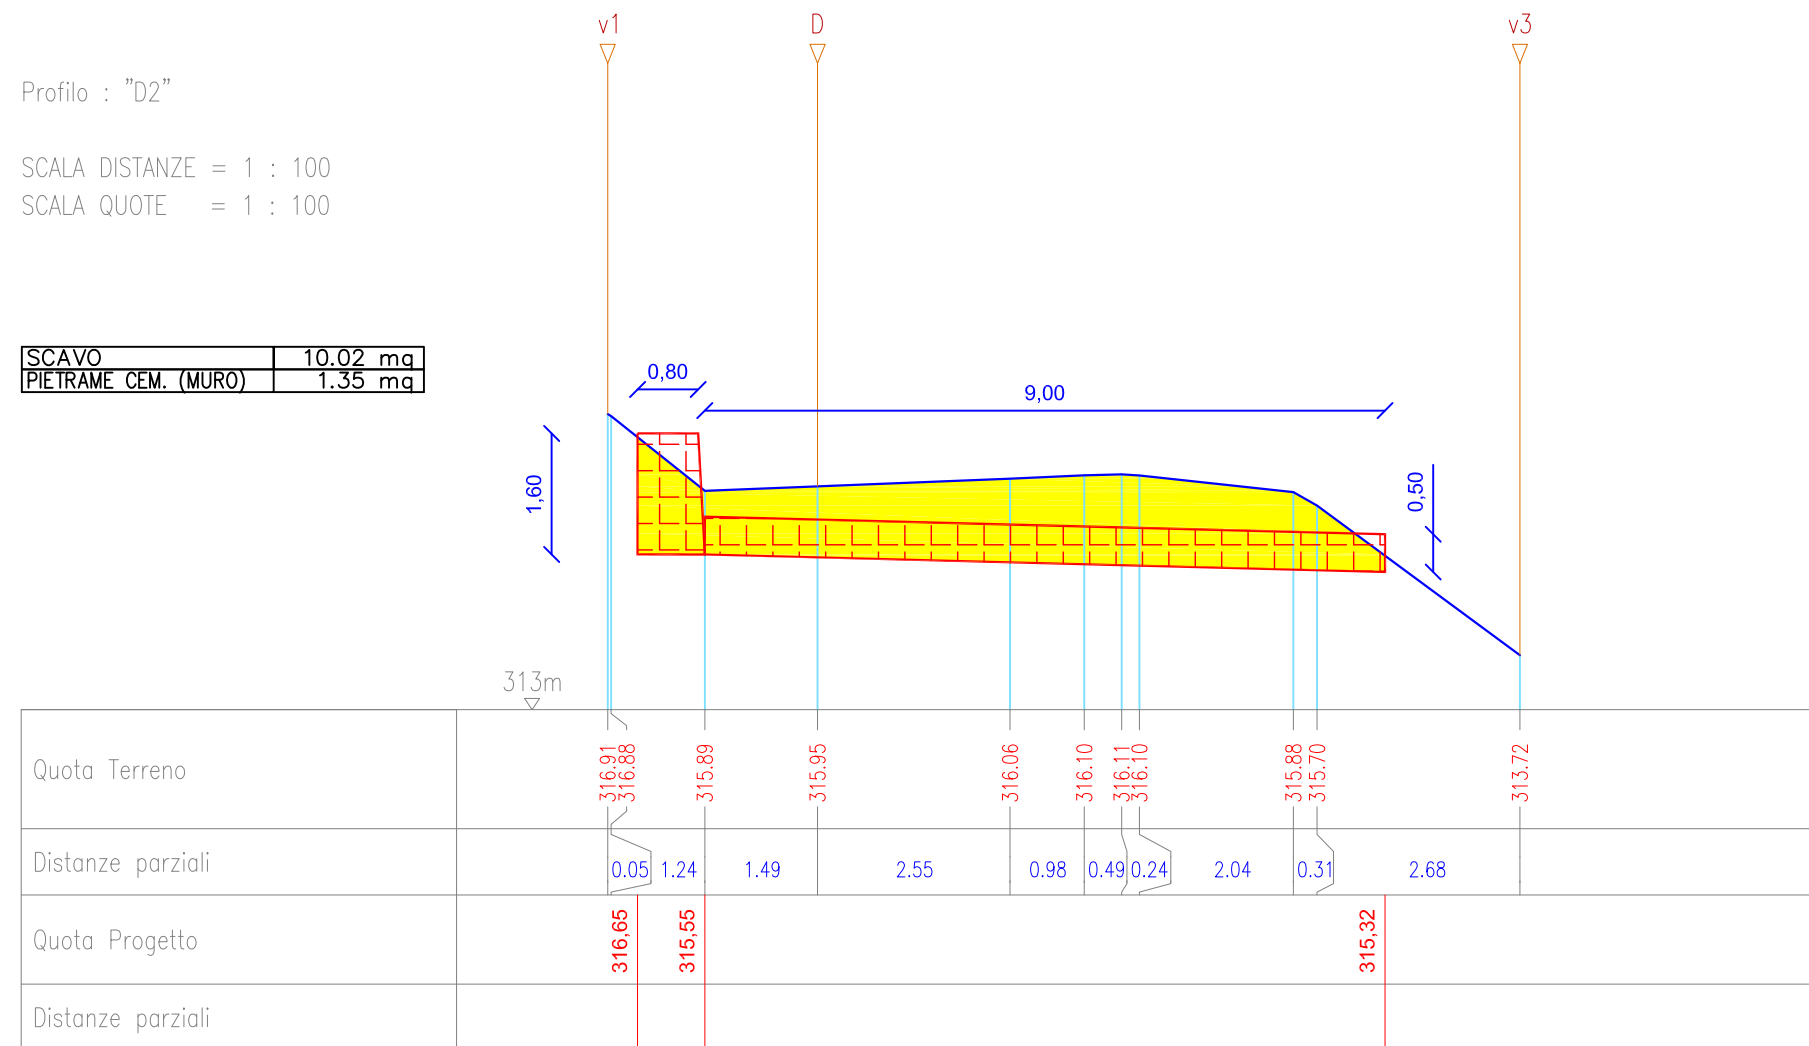


Profilo : "D3"
 SCALA DISTANZE = 1 : 100
 SCALA QUOTE = 1 : 100

SCAVO 3.99 mq

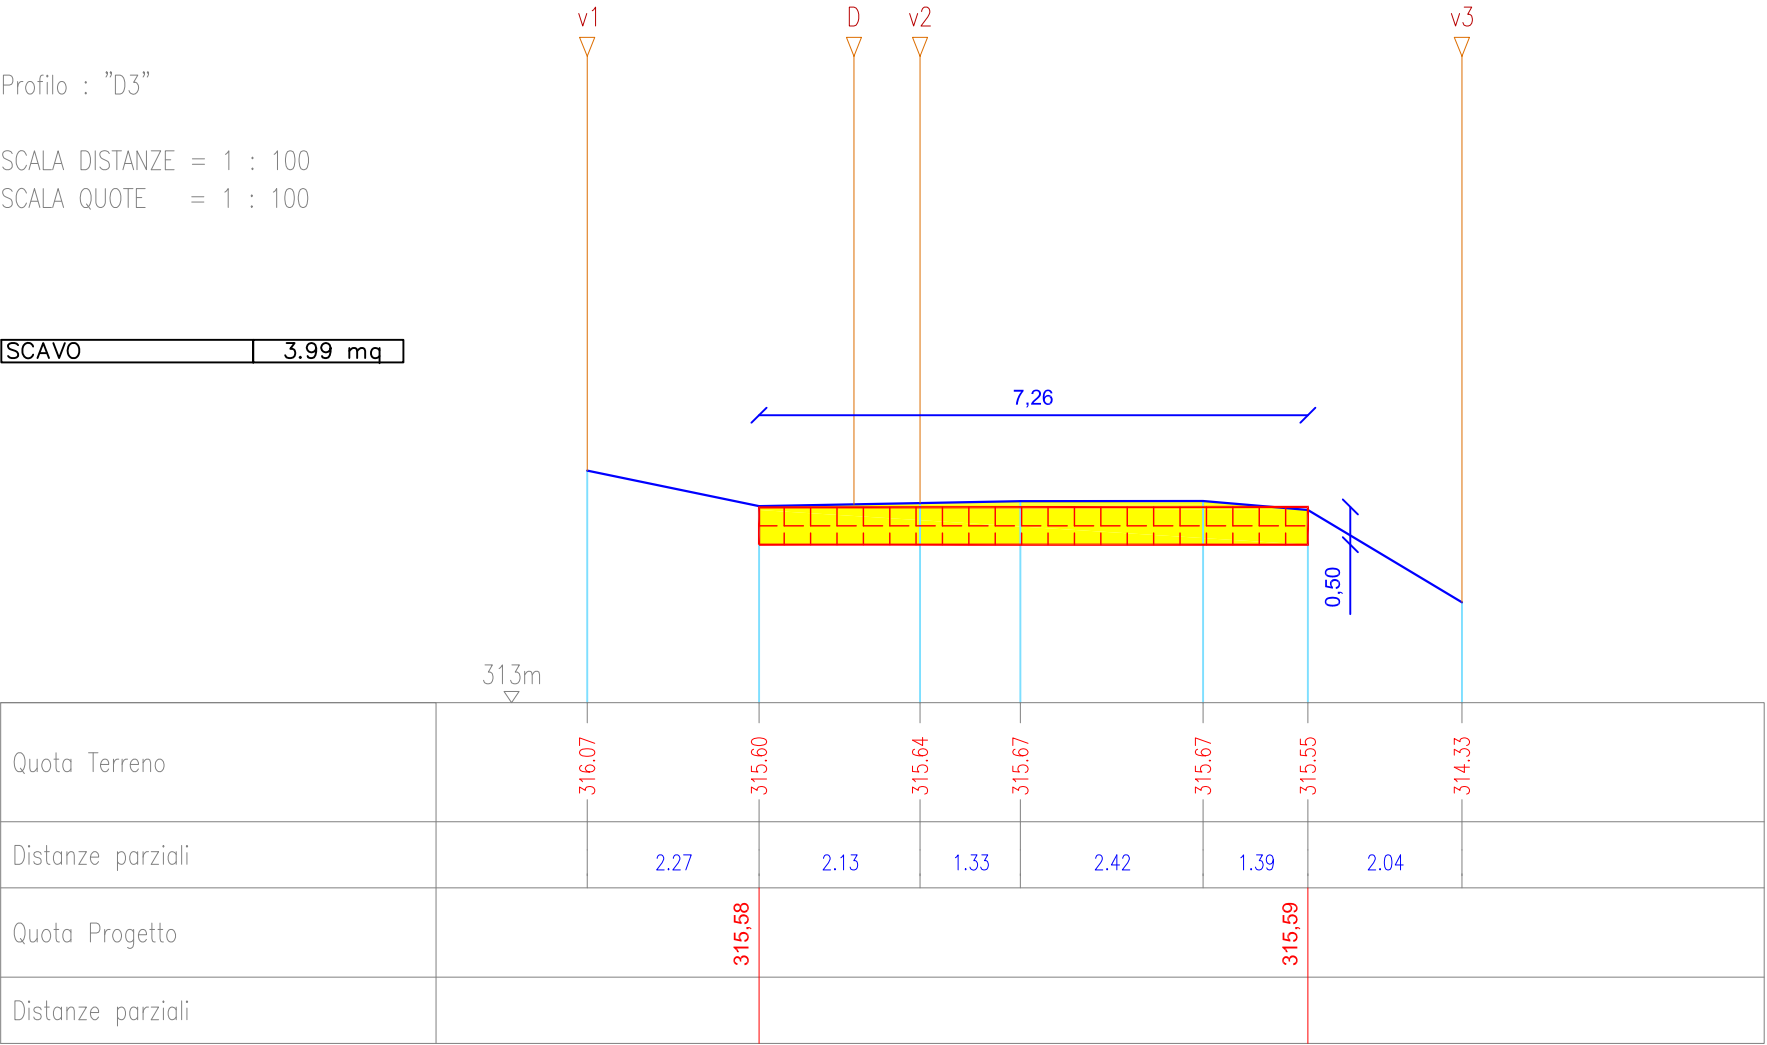

Profilo : "D4"
 SCALA DISTANZE = 1 : 100
 SCALA QUOTE = 1 : 100

SCAVO 3.93 mq

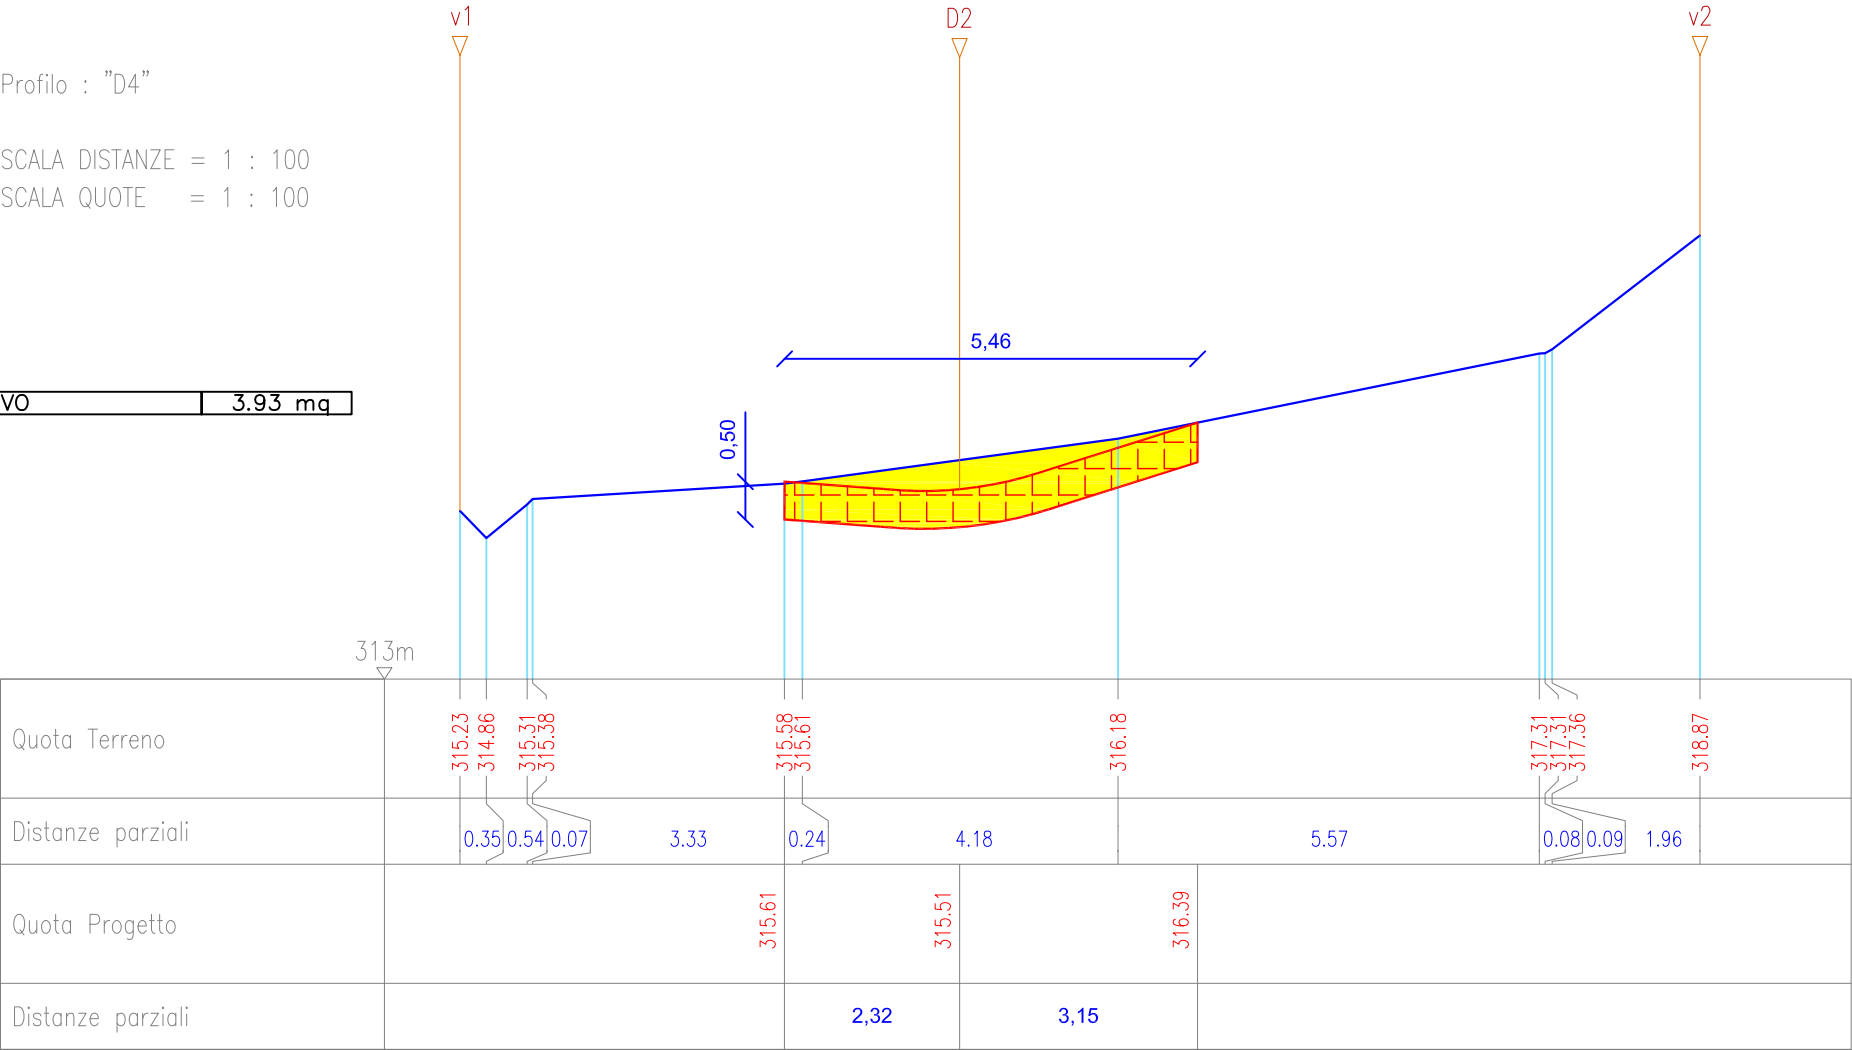


Profilo : "D5"

SCALA DISTANZE = 1 : 100

SCALA QUOTE = 1 : 100


SCAVO	7.47 mq
-------	---------

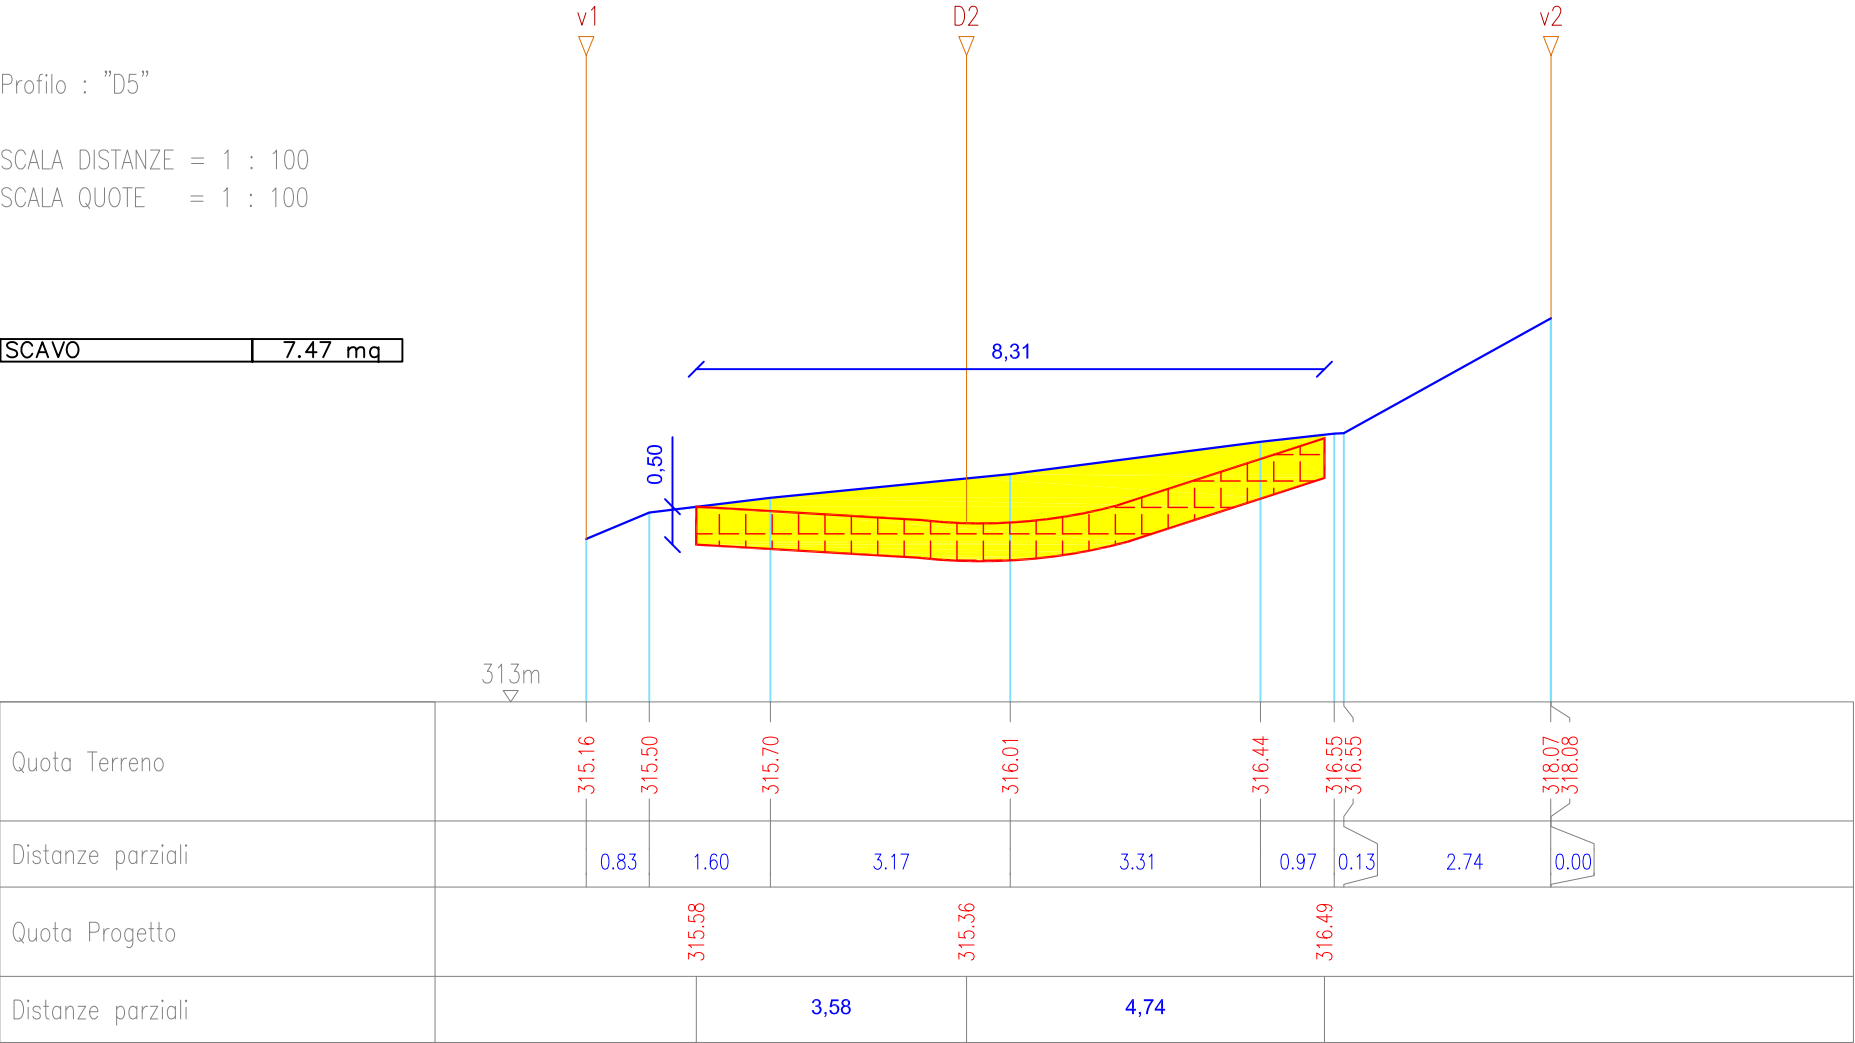

Profilo : "E"

SCALA DISTANZE = 1 : 100
 SCALA QUOTE = 1 : 100

SCAVO 2.72 mq

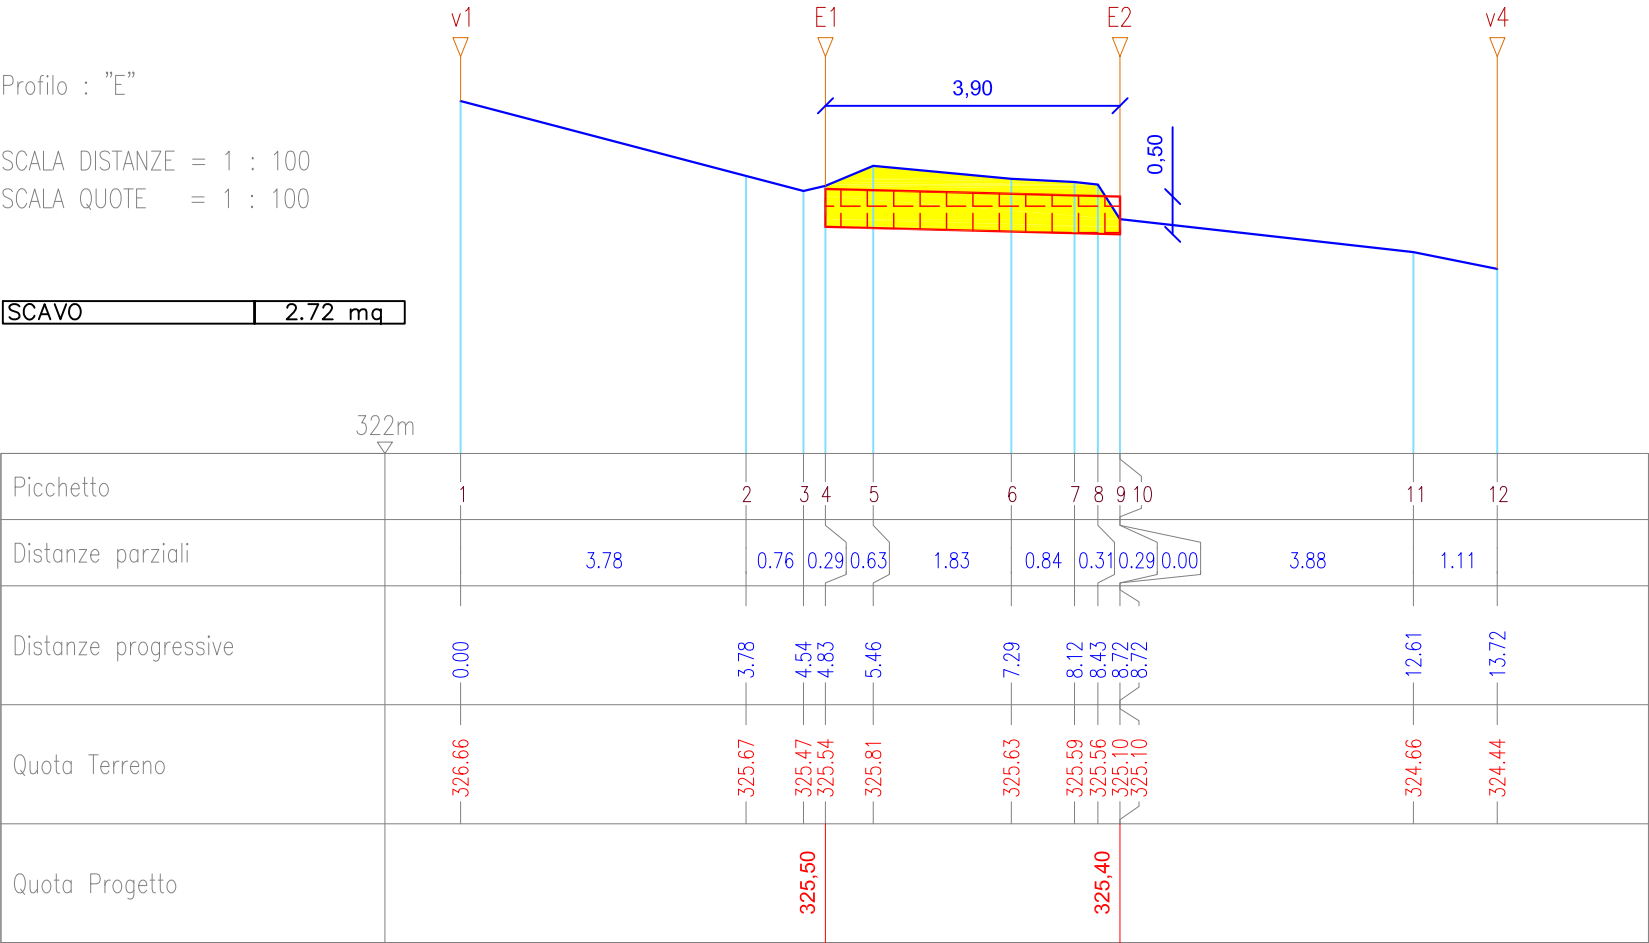

SCALA DISTANZE = 1 : 100
SCALA QUOTE = 1 : 100

Profilo : "E1"

SCALA DISTANZE = 1 : 100
SCALA QUOTE = 1 : 100

SCAVO 6.09 mq

Quota Terreno

Distanze parziali

Quota Progetto

Distanze parziali

322m

v1

E

v3

326.58

326.14

325.54

325.42

325.63

325.98

325.97

325.95

325.54

325.60

325.86

325.46

325.21

325.03

325.14

325.21

325.40

5.12

2.80

0.57

1.26

2.22

0.71

0.05

1.10

0.13

0.45

0.73

0.28

2.36

1.27

0.06

0.34

9.28


2.80

6.48

0.50

SCALA DISTANZE = 1 : 100
SCALA QUOTE = 1 : 100

SCAVO	1.90 mq
RIPORTO	0.75 mq

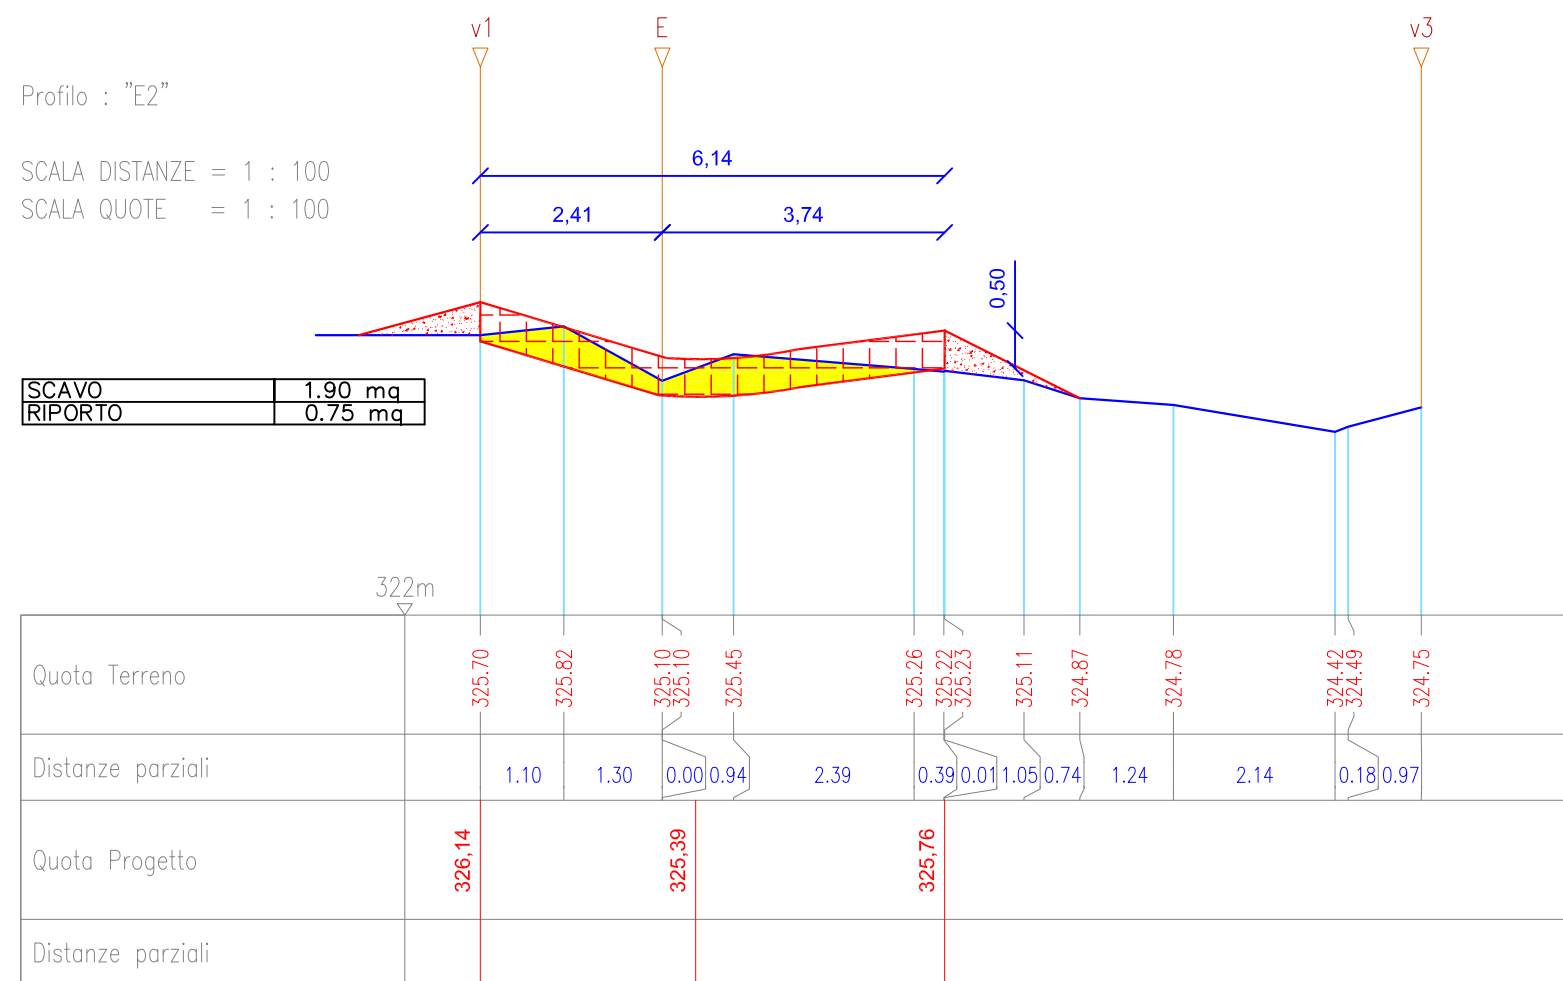


Profilo : "F"

SCALA DISTANZE = 1 : 100

SCALA QUOTE = 1 : 100

SCAVO 2.00 mq

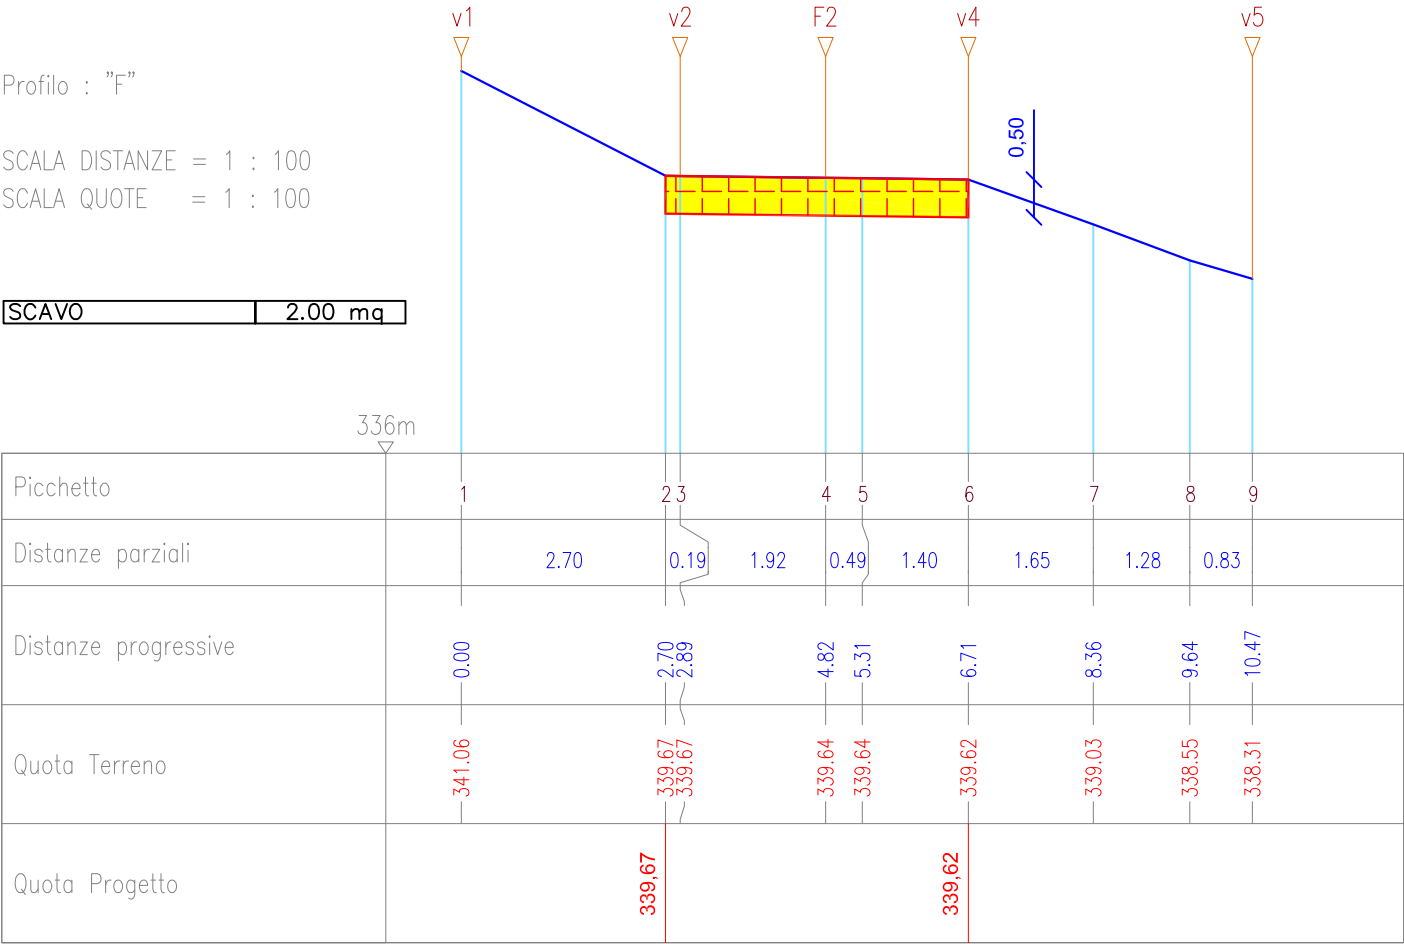

SCALA DISTANZE = 1 : 100
SCALA QUOTE = 1 : 100


[illegible]

Profilo : "G"


SCALA DISTANZE = 1 : 100

SCALA QUOTE = 1 : 100


SCAVO	4.01 mq
PIETREME CEM. (MURO)	1.02 mq

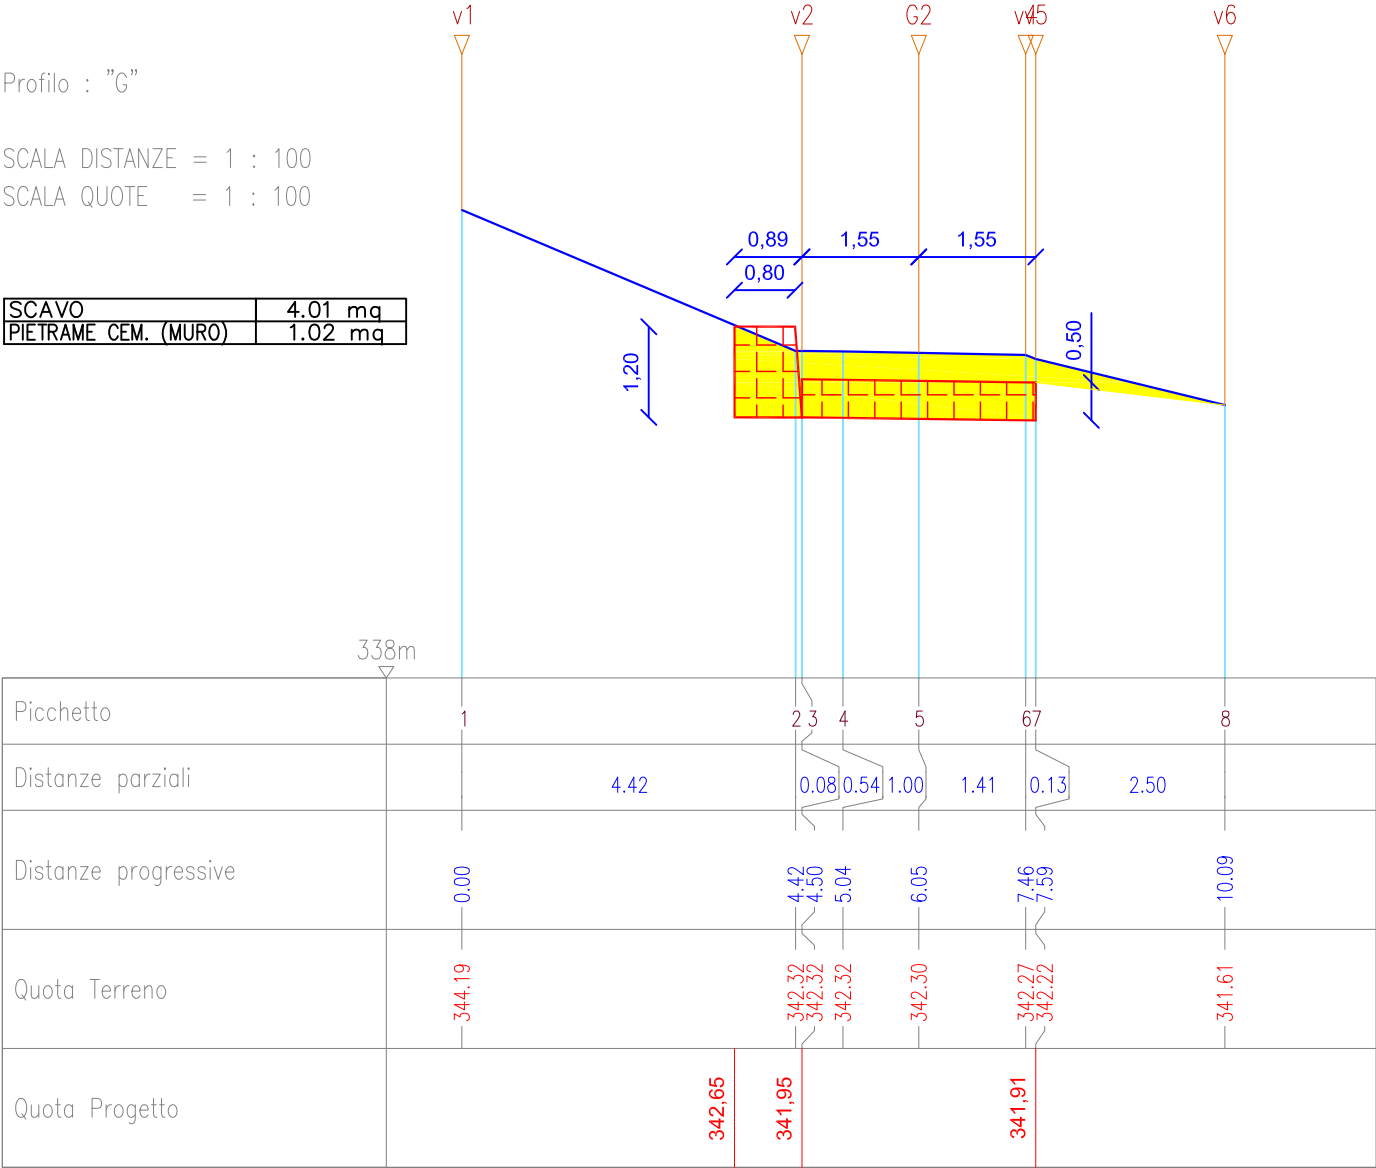

SCALA DISTANZE = 1 : 100
SCALA QUOTE = 1 : 100

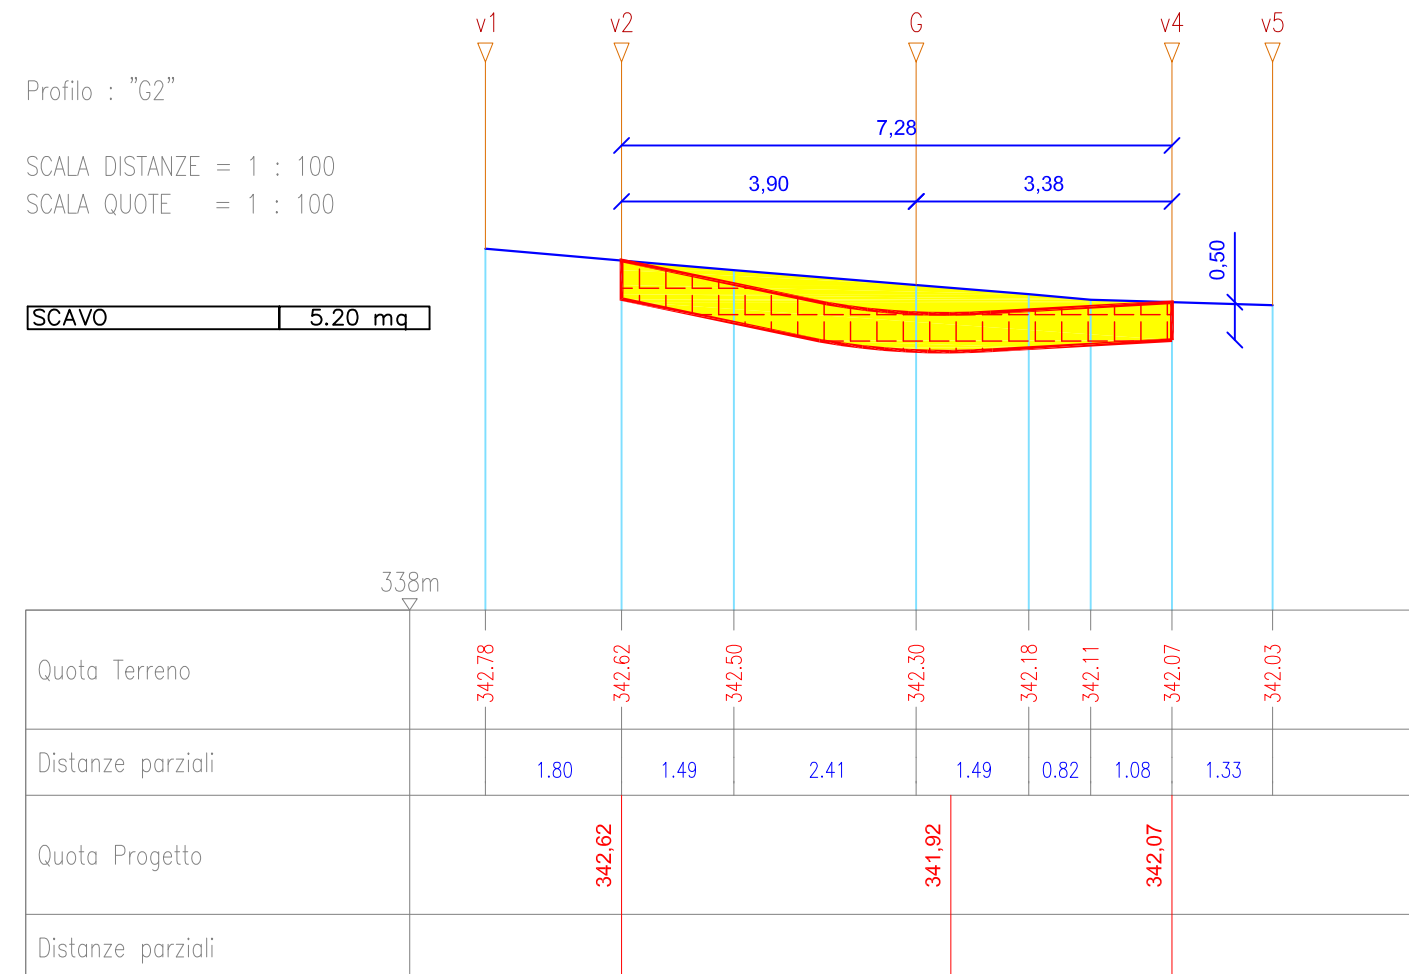


SCALA DISTANZE = 1 : 150
SCALA QUOTE = 1 : 150

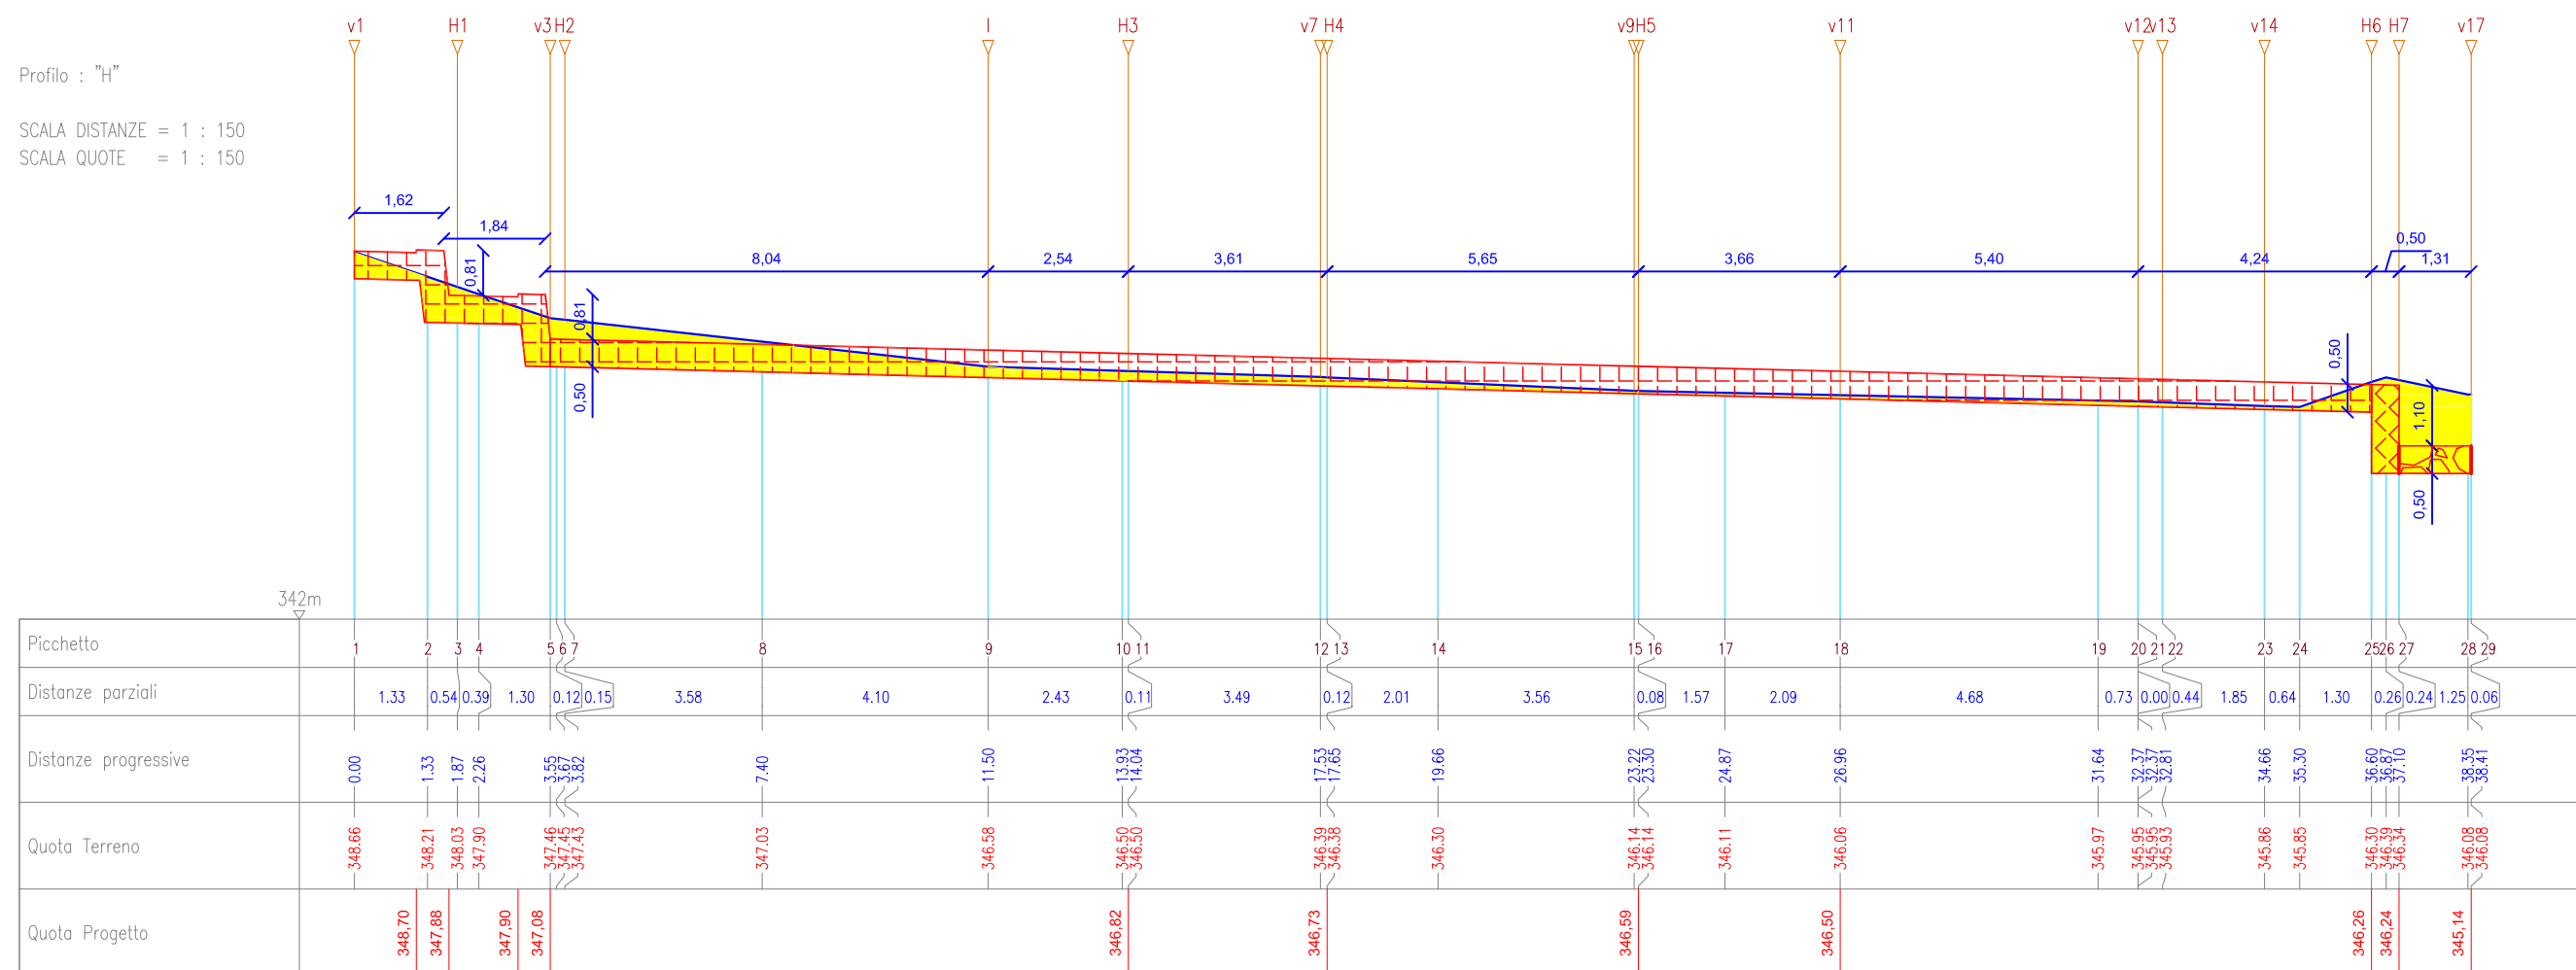


SCALA DISTANZE = 1 : 100
SCALA QUOTE = 1 : 100

SCAVO	1.34 mg
PIETRAMME CEM.	1.46 mg

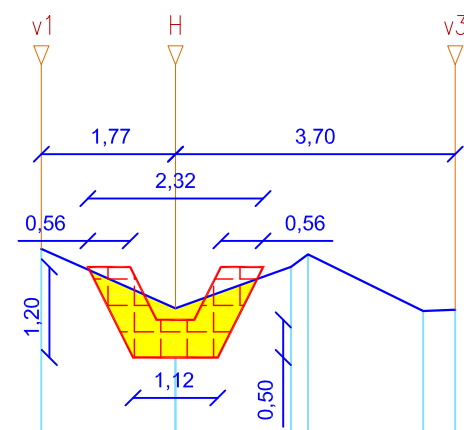[illegible]

SCALA DISTANZE = 1 : 100
SCALA QUOTE = 1 : 100

SCAVO	2.30 mq
PIETRA CEM.	2.35 mq

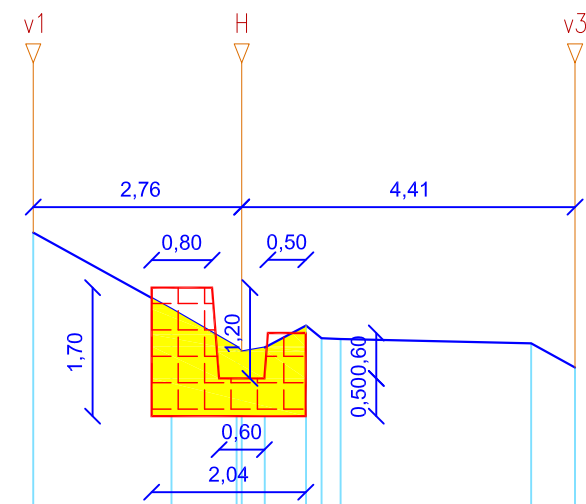
[illegible]

Profilo : "H3"

SCALA DISTANZE = 1 : 100

SCALA QUOTE = 1 : 100

SCAVO	1.98 mq
PIETRE CEM.	2.35 mq

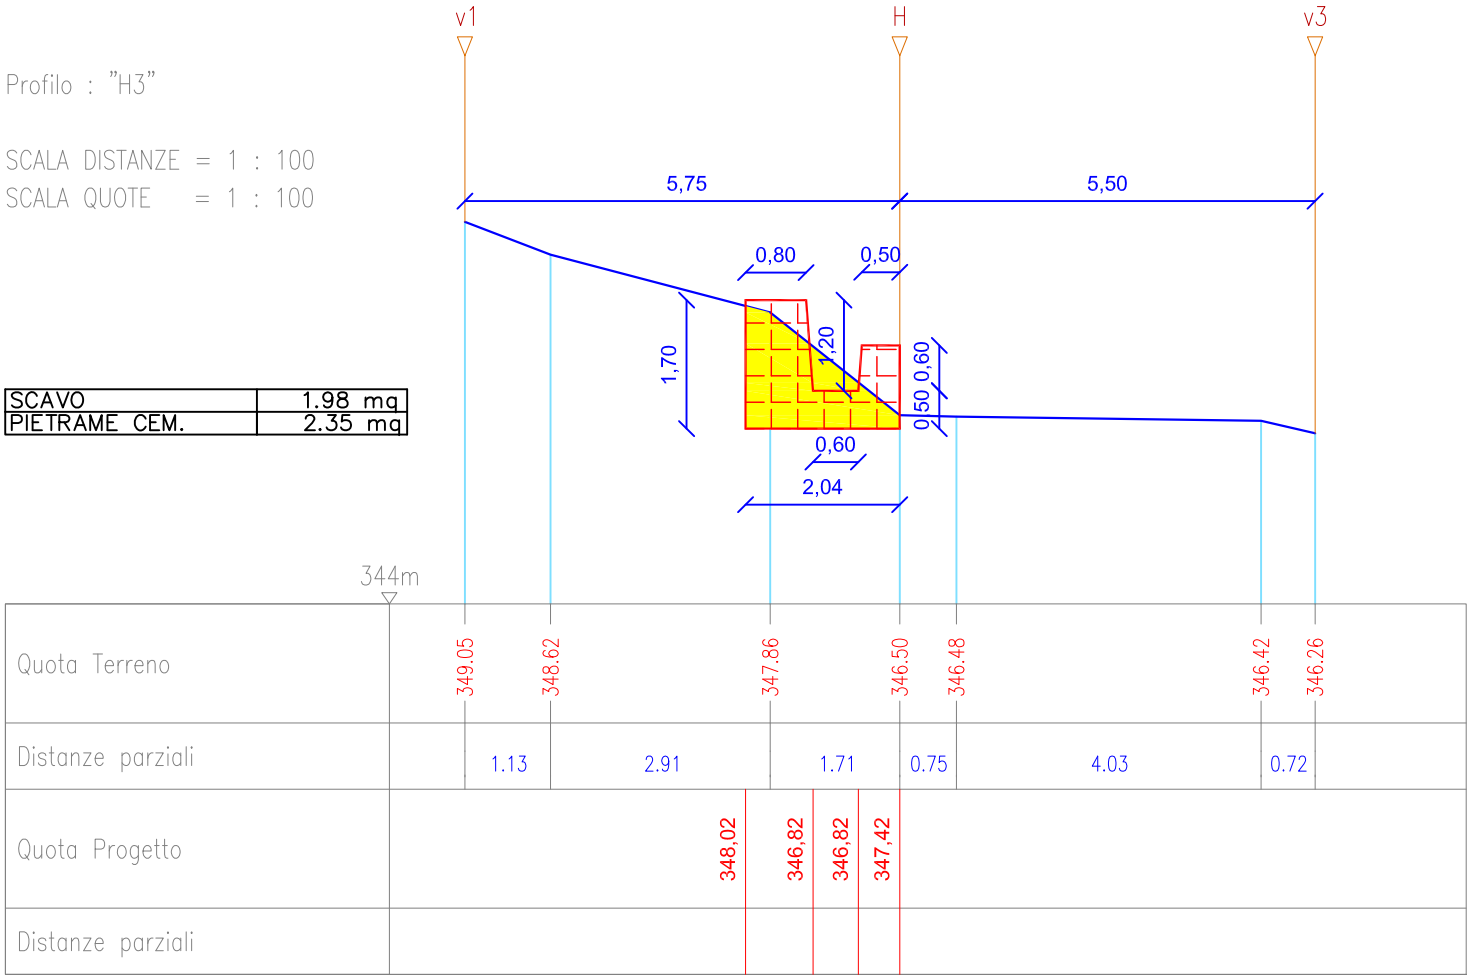


Profilo : "H4"

SCALA DISTANZE = 1 : 100

SCALA QUOTE = 1 : 100

SCAVO	2.09 mq
PIETRA CEM.	2.35 mq

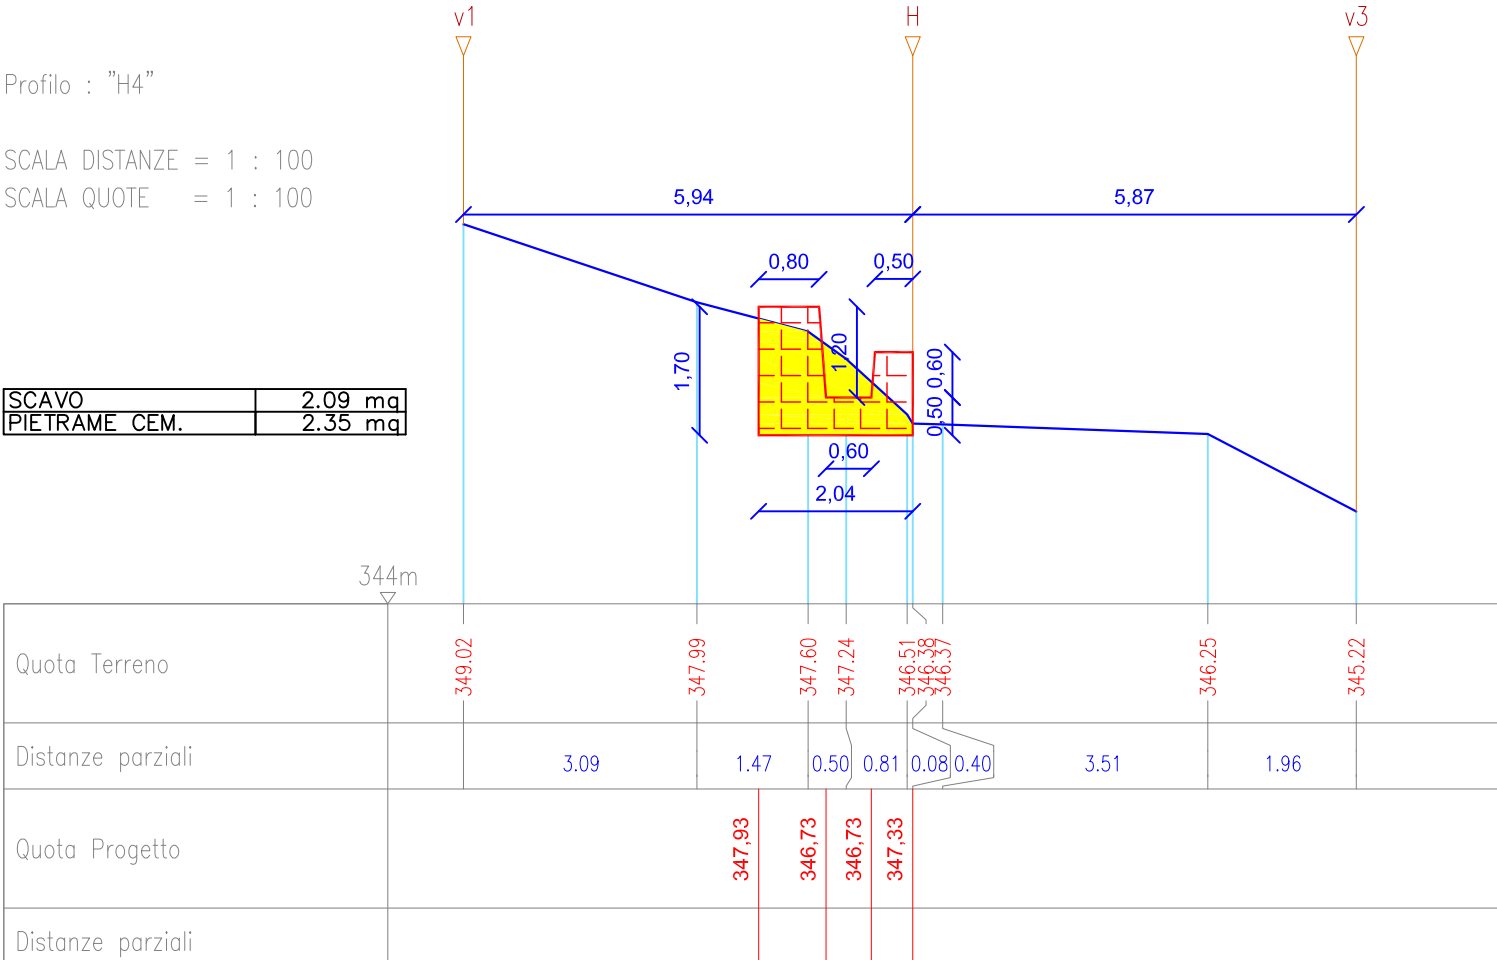

SCALA DISTANZE = 1 : 100
SCALA QUOTE = 1 : 100

Profilo : "H5"

SCALA DISTANZE = 1 : 100
SCALA QUOTE = 1 : 100

SCAFO	2.38 mq
PIETRE CEM.	2.73 mq

The drawing shows a cross-section profile 'H5' with a yellow structure. Dimensions are given in meters. The structure has a total width of 2.95m and a total height of 2.86m. The structure is divided into two main sections: a left section with a width of 0.80m and a height of 2.10m, and a right section with a width of 0.50m and a height of 0.60m. The structure is composed of a base layer (SCAFO) and a top layer (PIETRE CEM.).


	v1	H	v3
Quota Terreno	348.53	348.02	346.07
Distanze parziali	1.19	1.49	2.60
Quota Progetto	348.19	346.59	347.19
Distanze parziali			

SCALA DISTANZE = 1 : 100
SCALA QUOTE = 1 : 100

[illegible]


SCALA DISTANZE = 1 : 100
SCALA QUOTE = 1 : 100

SCAVO (vasca)	4.64 mq
PIETRAMME CEM. (canaletta)	1.83 mq
PIETRAMME CEM. (muro sostegno vasca)	1.46 mq
PIETRAMME CEM. (muri laterali e briglia vasca)	0.82 mq

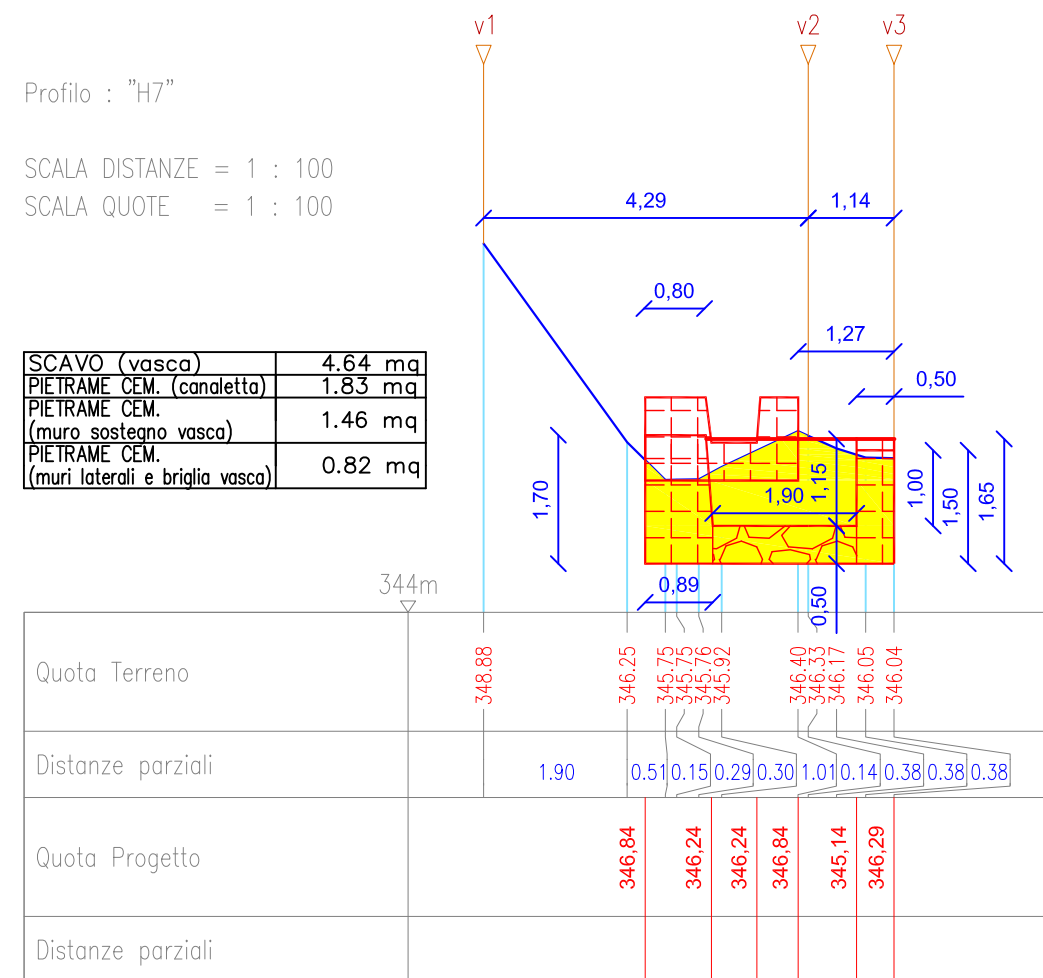

Profilo : "I"


SCALA DISTANZE = 1 : 100
SCALA QUOTE = 1 : 100

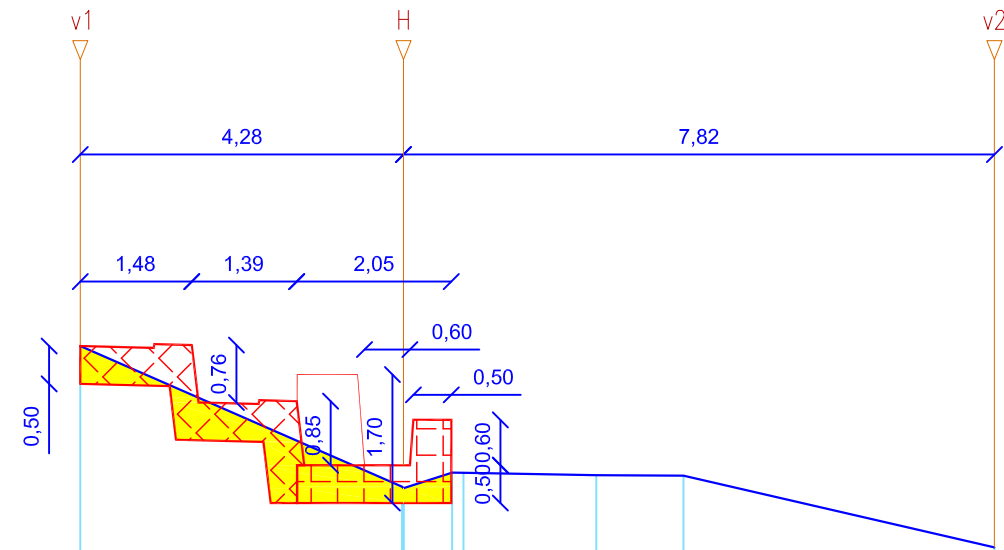

Picchetto	1	2	3	4	5	6	7	8	9
Distanze parziali		4.26	0.02	0.00	0.64	0.15	1.76	1.15	4.11
Distanze progressive	0.00		4.26	4.28	4.28	4.92	5.07	6.83	7.98
Quota Terreno	348.46	346.60	346.58	346.58	346.79	346.78	346.75	346.75	345.80
Quota Progetto	348.46	348.49	347.71	347.74	346.88	346.88	347.48		

Profilo : "I1"


SCALA DISTANZE = 1 : 100
SCALA QUOTE = 1 : 100

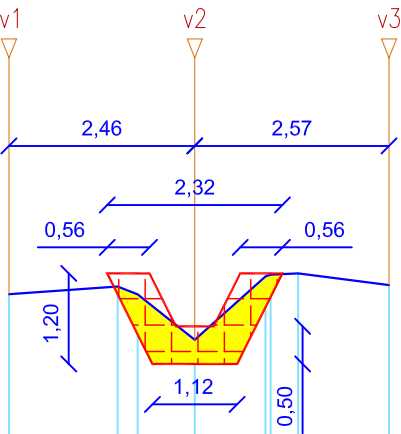

SCAVO	1.11 mq
PIETRE CEM.	1.46 mq

Quota Terreno	348.12	348.23	348.12	347.52	348.36	348.38	348.40	348.25
Distanze parziali	1.44	0.26	0.76	0.94	0.07	0.37	1.20	
Quota Progetto	348.40	347.70	347.70	348.40				
Distanze parziali								

SCALA DISTANZE = 1 : 100
SCALA QUOTE = 1 : 100

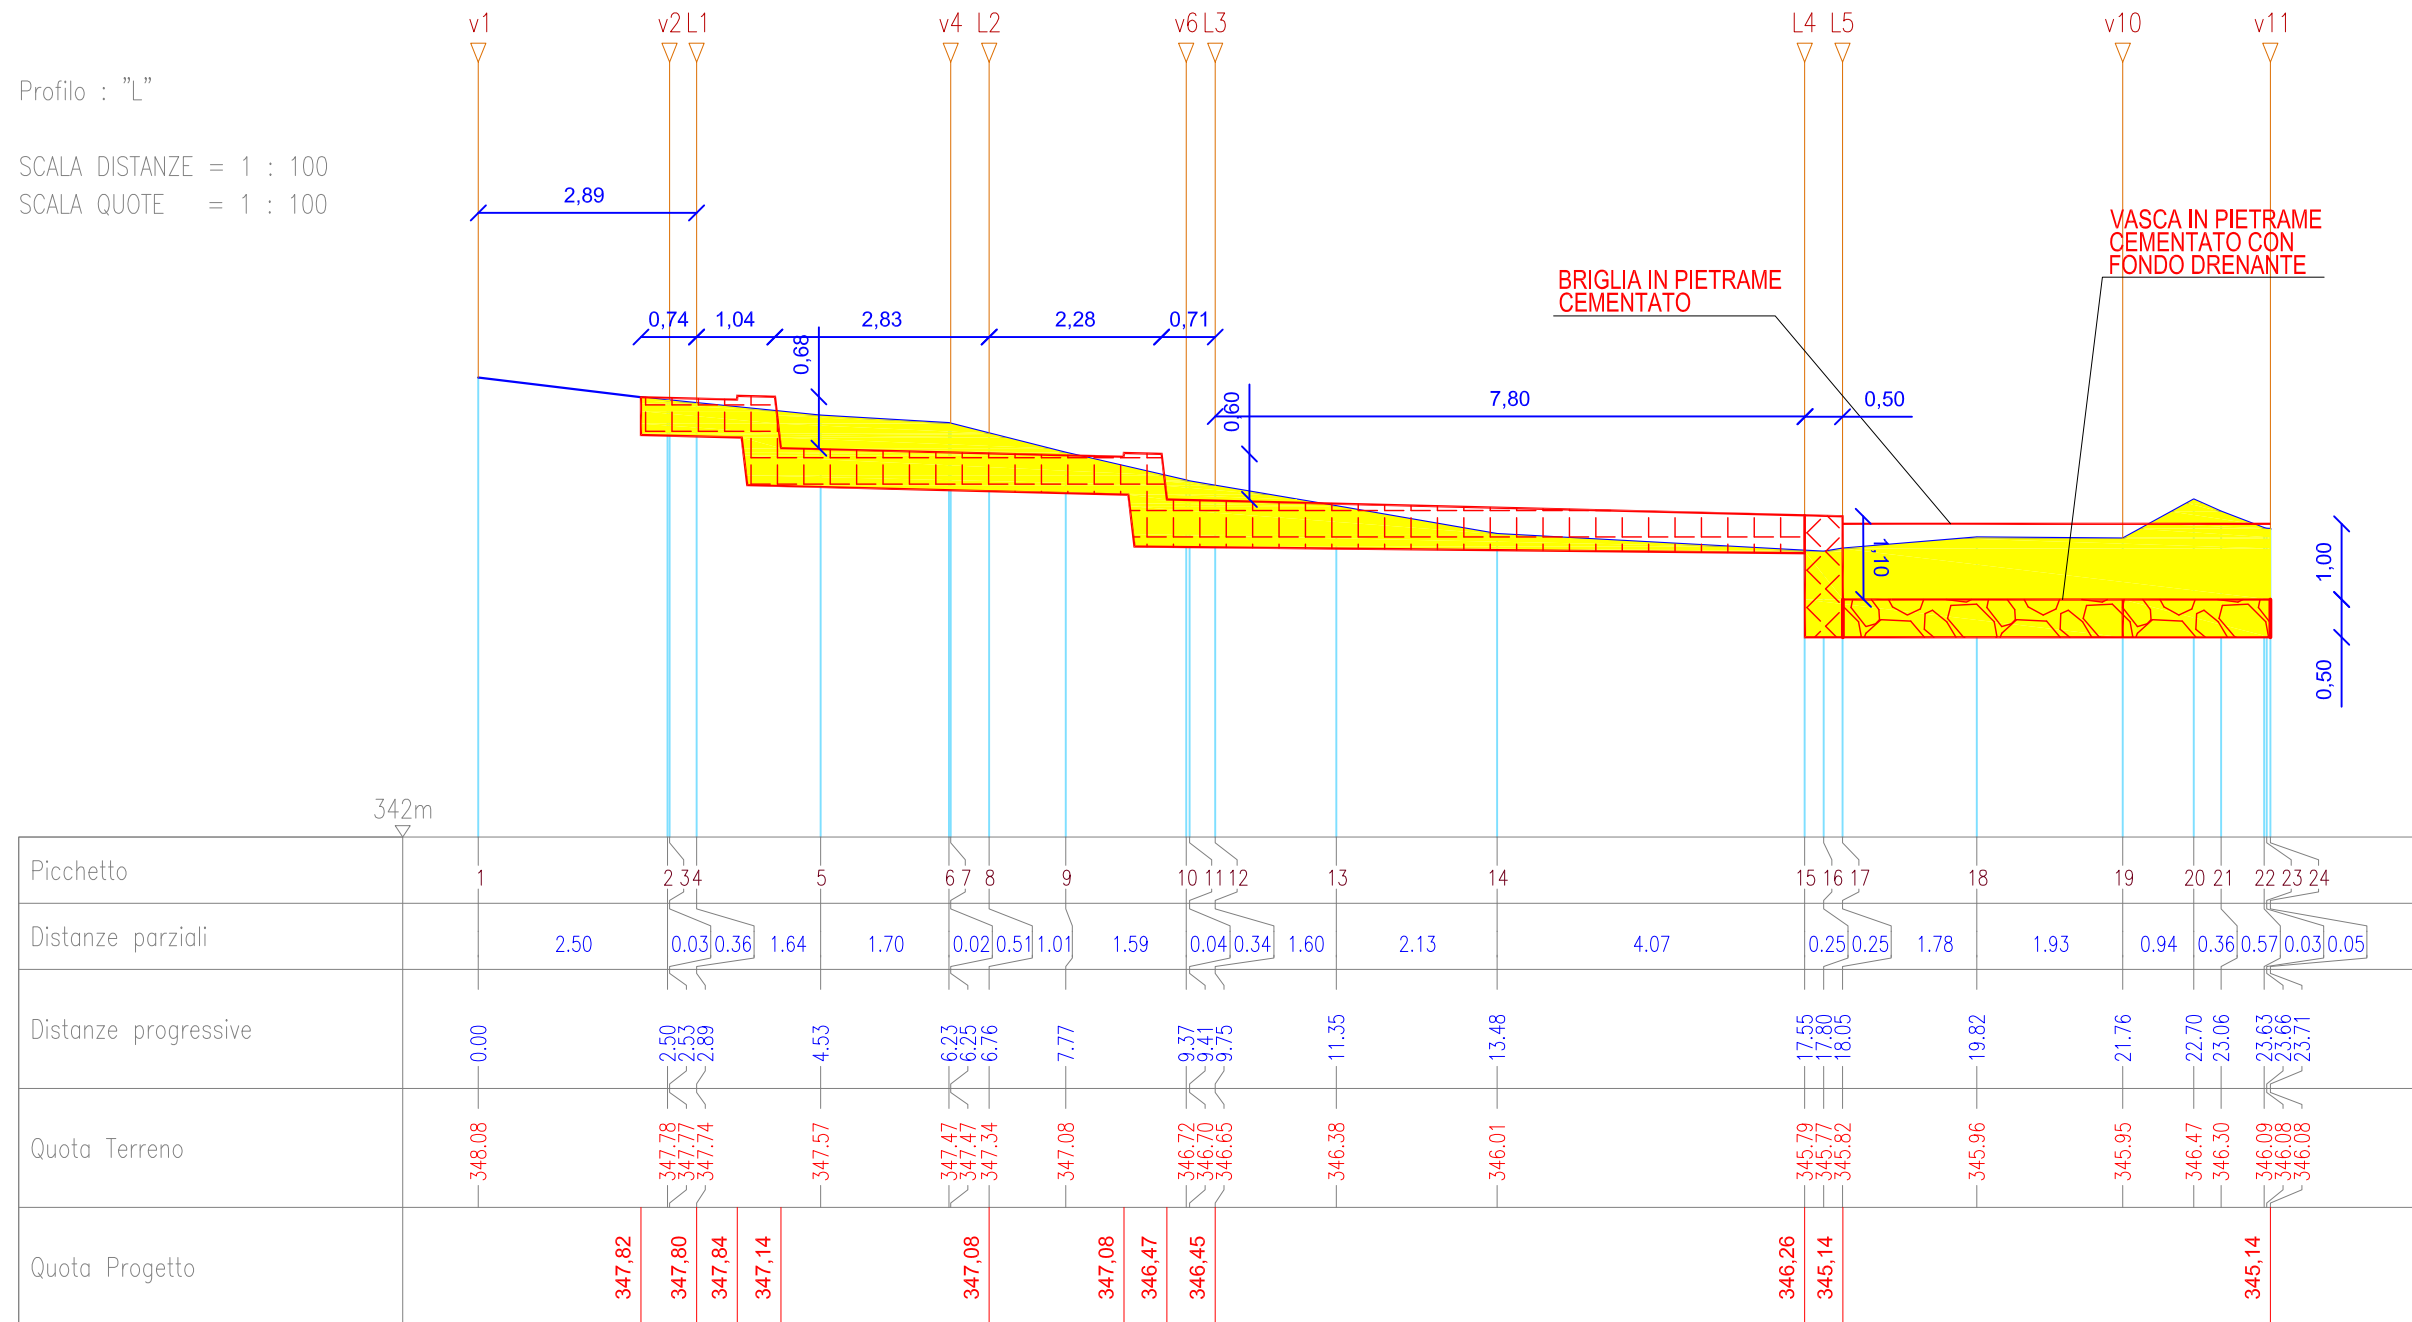

SCALA DISTANZE = 1 : 100

Technical drawing of a road cross-section. The drawing shows a yellow-paved road surface with a central gutter. The gutter is 1.12m wide and 0.50m deep. The road surface is 3.81m wide on the left side of the gutter and 3.16m wide on the right side. The gutter is 1.10m high. The drawing also shows a 0.56m wide shoulder on each side of the gutter. The drawing is labeled with dimensions and a scale of 1:50.

344m

SCALA DISTANZE = 1 : 100

344m

SCALA DISTANZE = 1 : 100


Quota Terreno		347.33	346.77	346.65	346.65	346.64	347.34
Distanze parziali		2.05	0.13	0.16	0.37	0.44	2.52
Quota Progetto		347.05	346.45	346.45	347.05		
Distanze parziali							

SCALA DISTANZE = 1 : 100

[illegible]


SCALA QUOTE = 1 : 100

BRIGLIA IN PIETRA
CIMENTATA

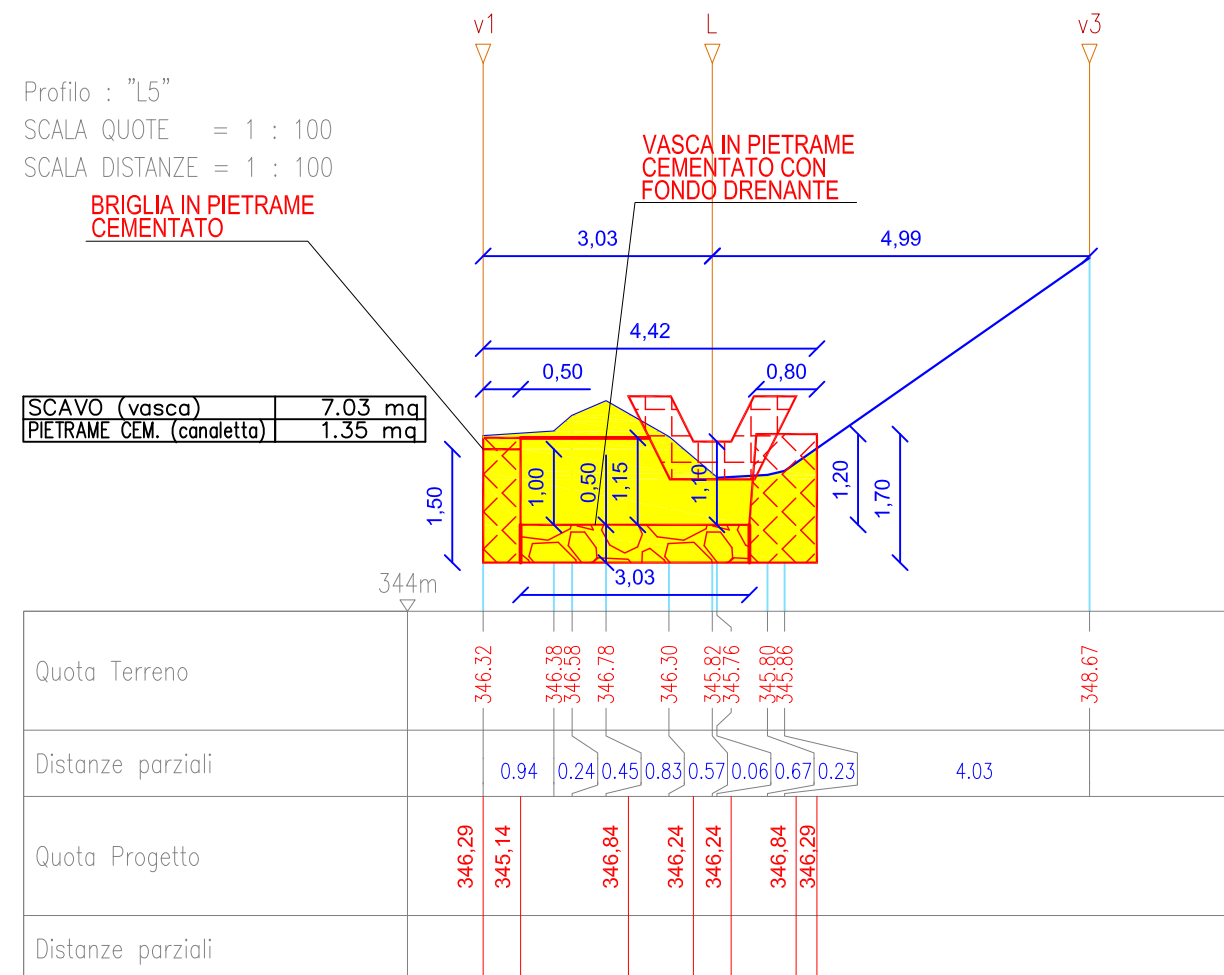


Profilo : "M"

SCALA DISTANZE = 1 : 100
 SCALA QUOTE = 1 : 100

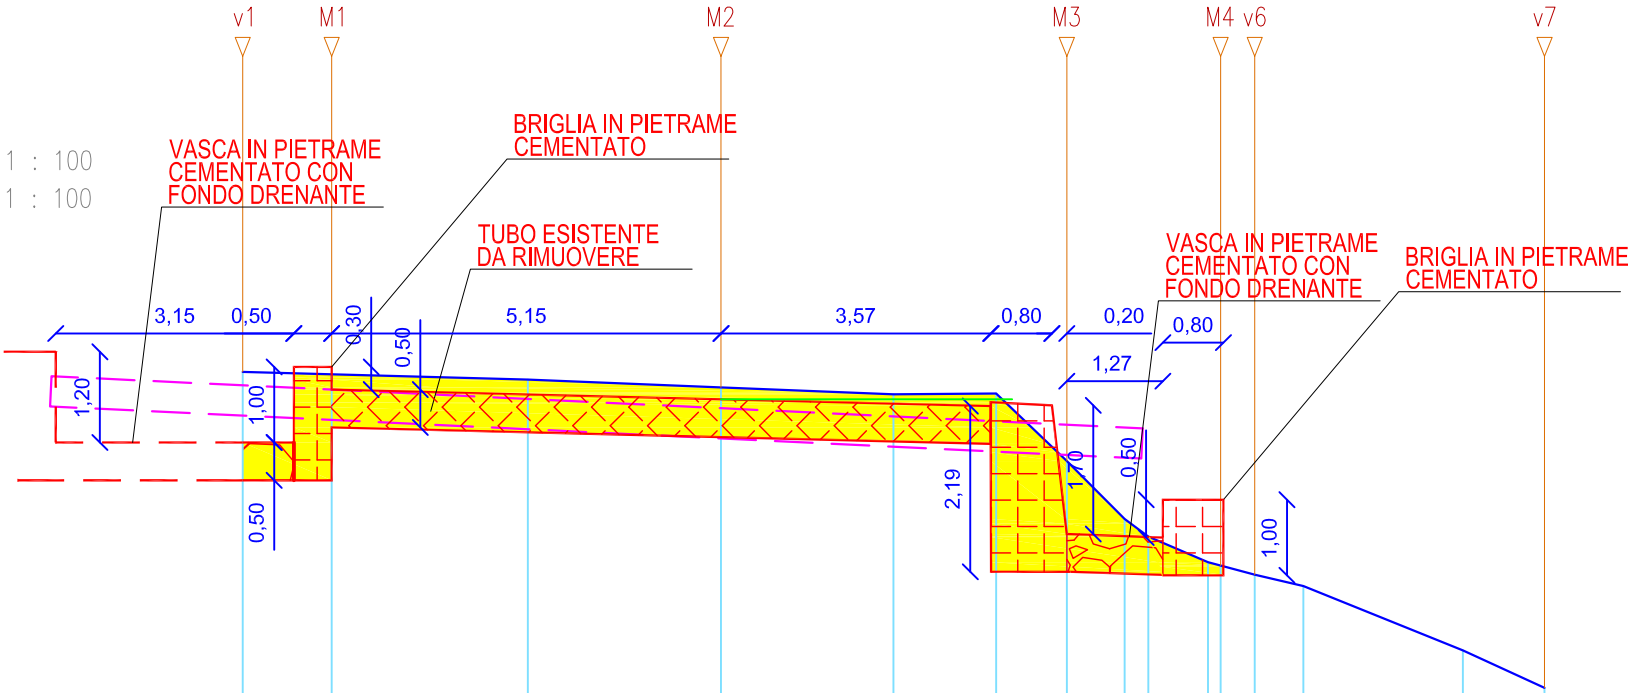

Picchetto	340m	1	2	3	4	5	6	7	8	9	10	11	12	13	14	15
Distanze parziali		1.18	2.60	2.56	2.28	1.36	0.93	0.76	0.31	0.79	0.17	0.45	0.64	2.11	1.08	
Distanze progressive		0.00	1.18	3.77	6.33	8.61	9.97	10.90	11.67	11.98	12.77	12.94	13.39	14.03	16.14	17.22
Quota Terreno		346.08	346.04	345.97	345.87	345.78	345.79	344.90	344.13	343.90	343.56	343.51	343.40	343.24	342.39	341.90
Quota Progetto		345.14	346.14	345.84	345.71		345.68	343.93	343.89	344.39						

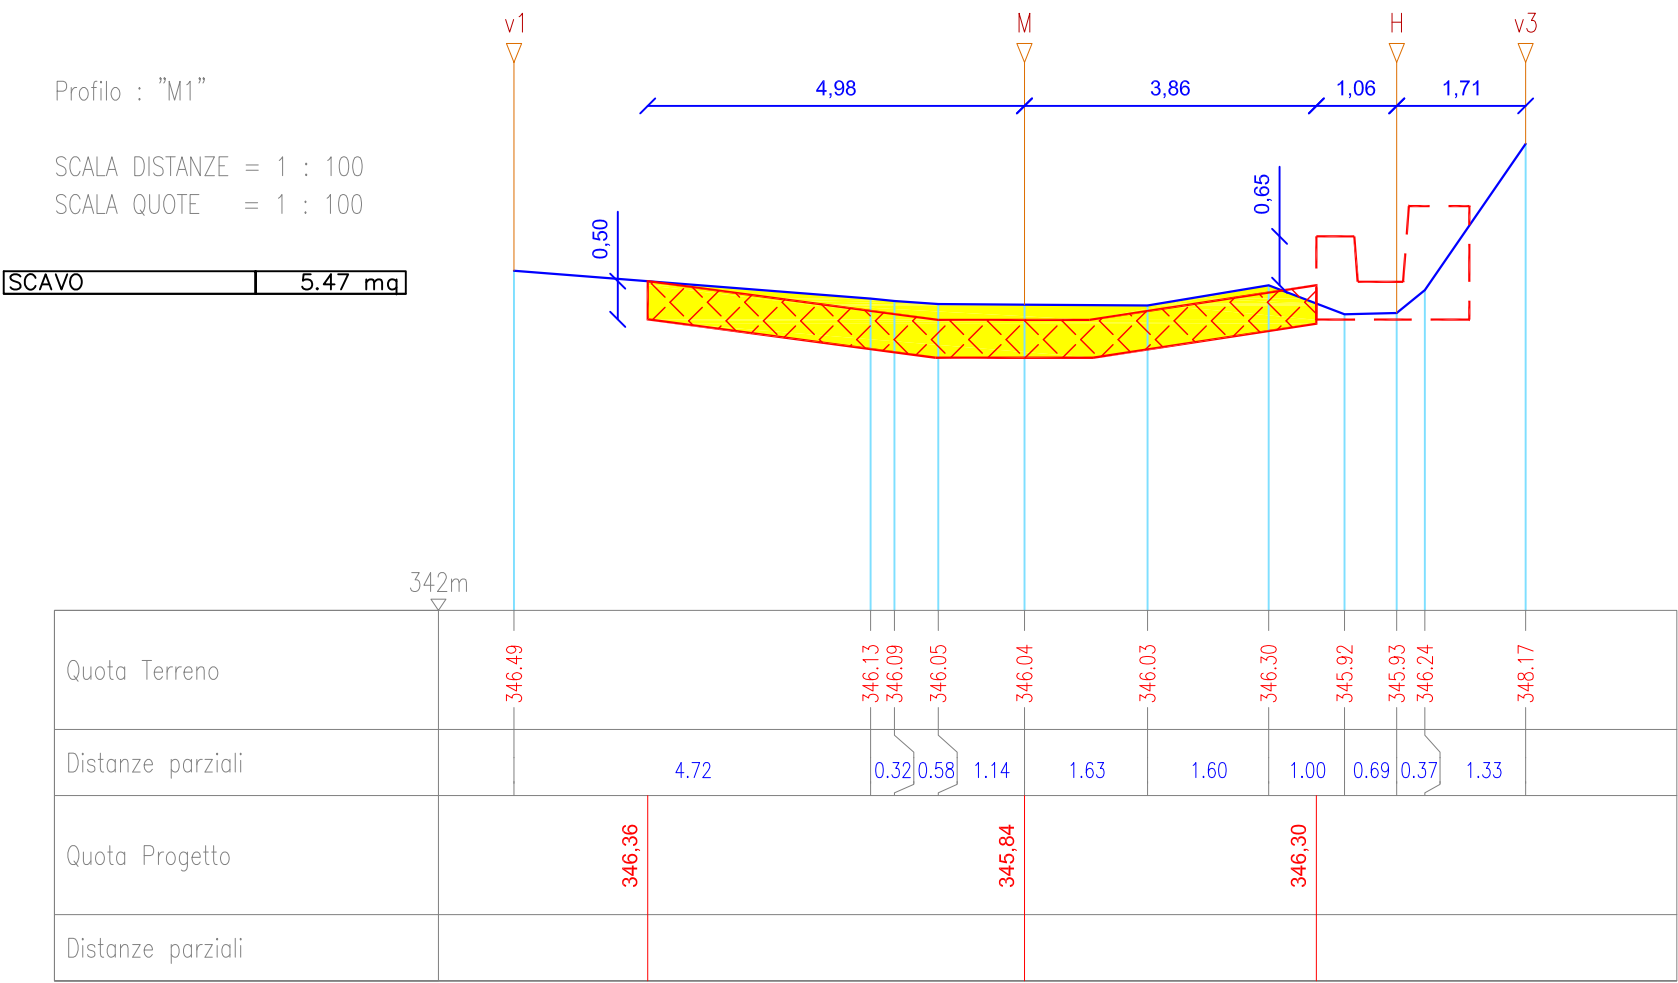


Profilo : "M2"

SCALA DISTANZE = 1 : 100

SCALA QUOTE = 1 : 100

SCAVO	5.25 mg
-------	---------

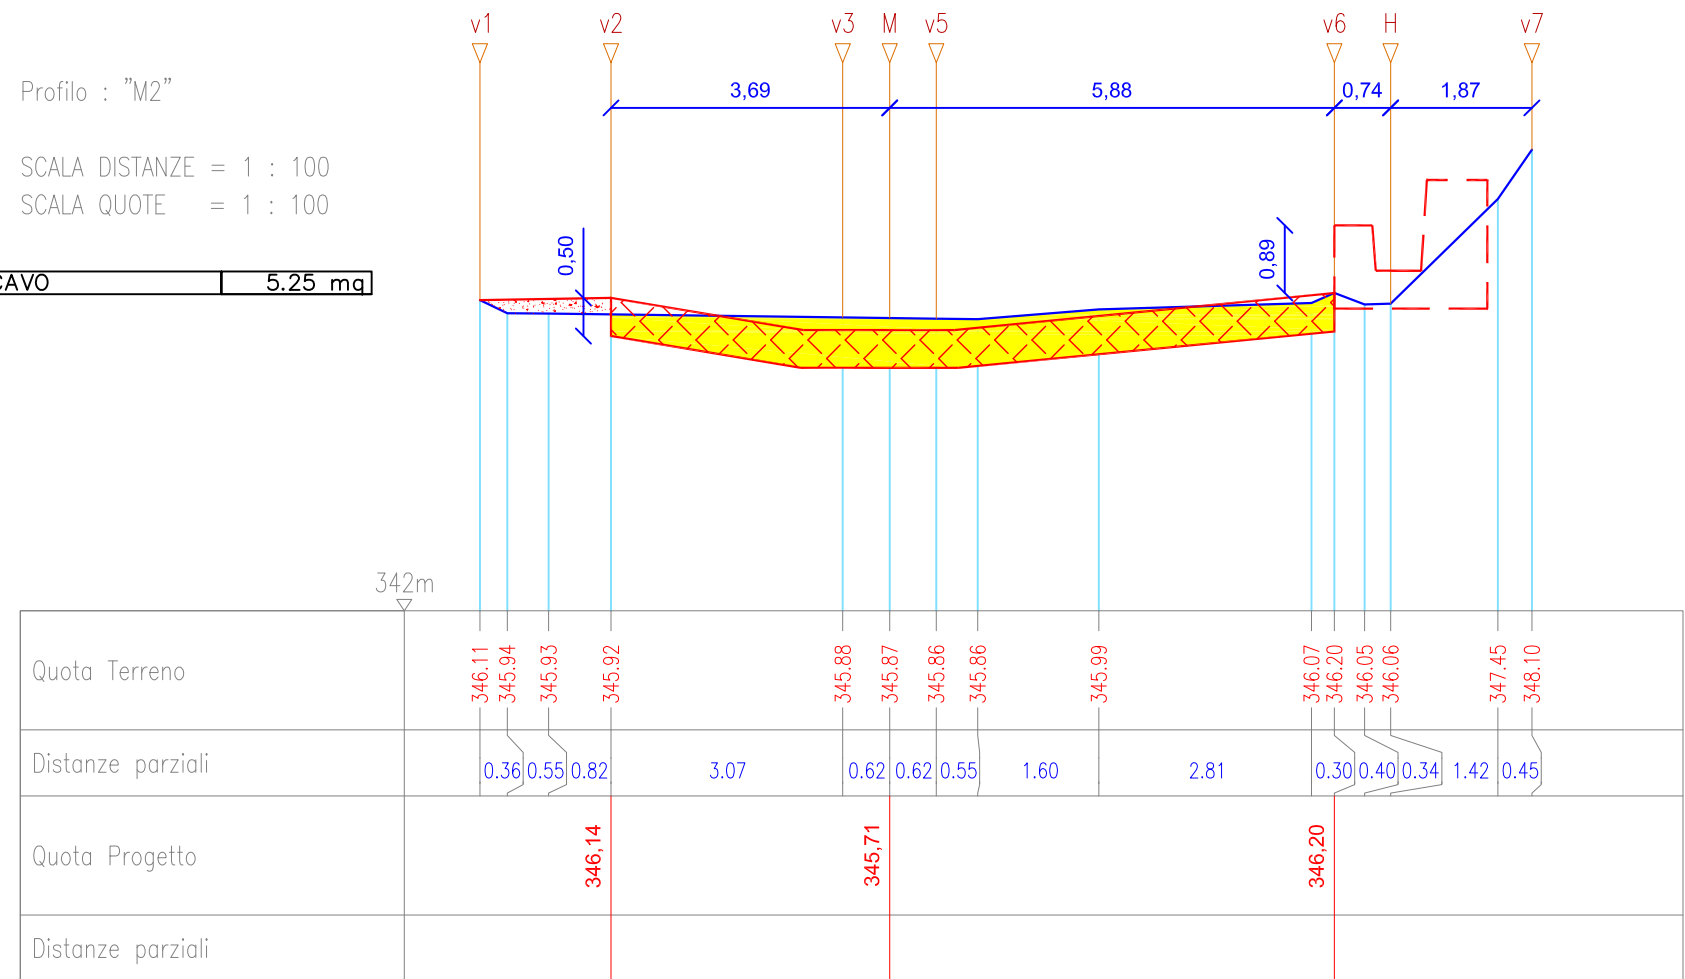


Profilo : "M3"


SCALA DISTANZE = 1 : 100


SCALA QUOTE = 1 : 100

vale a 0,20m	– prima
--------------	---------

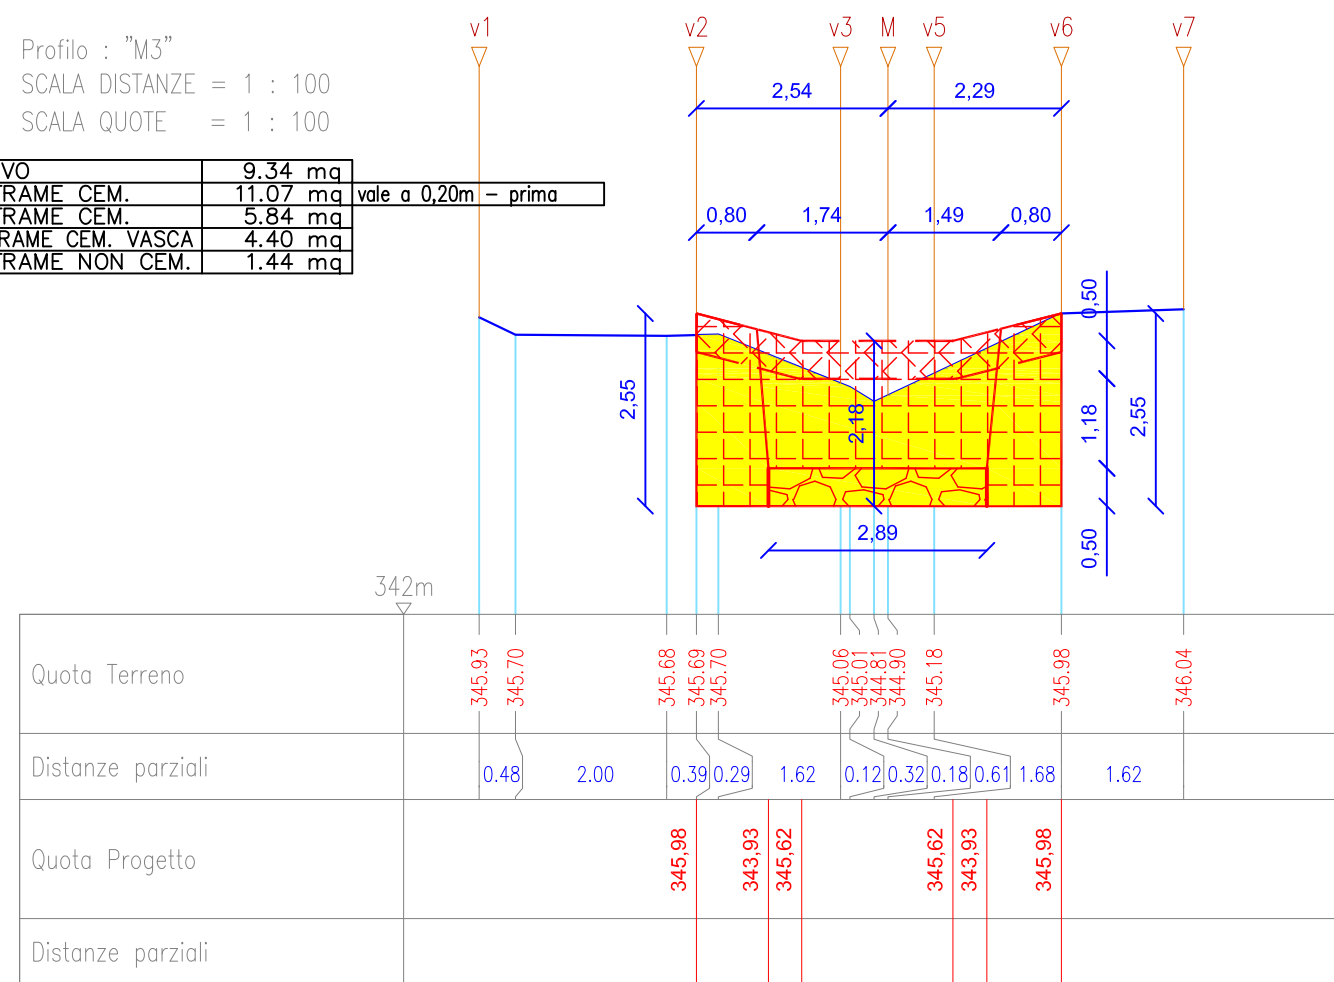

SCAVO	2.17 mq
PIETRAM CEM. VASCA	2.00 mq
PIETRAM NON CEM.	1.53 mq
PIETRAM CEM. CON BRIGLIA	5.08 mq

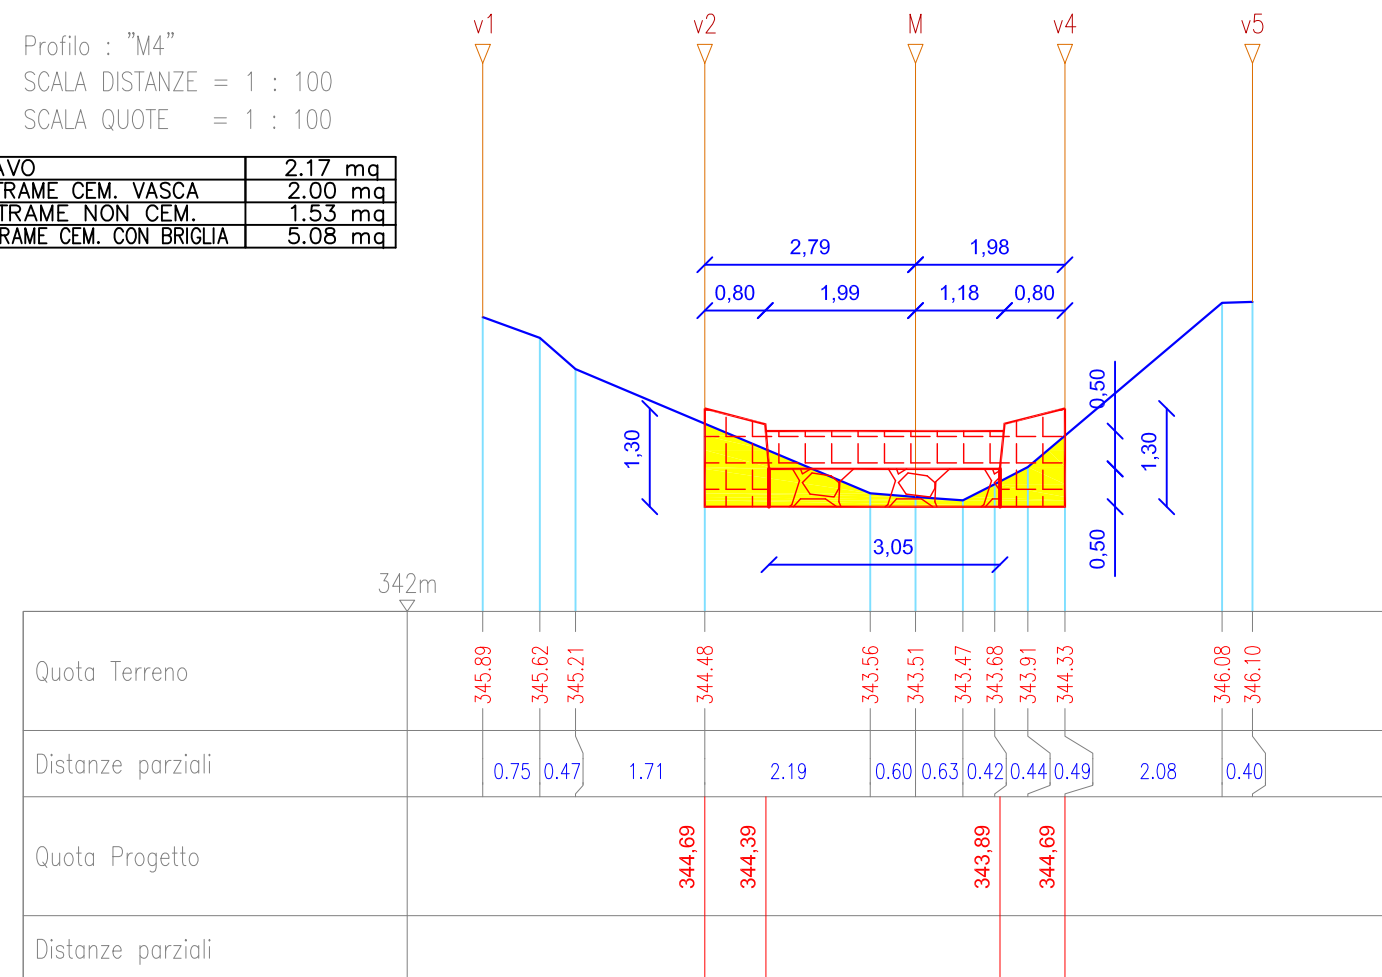

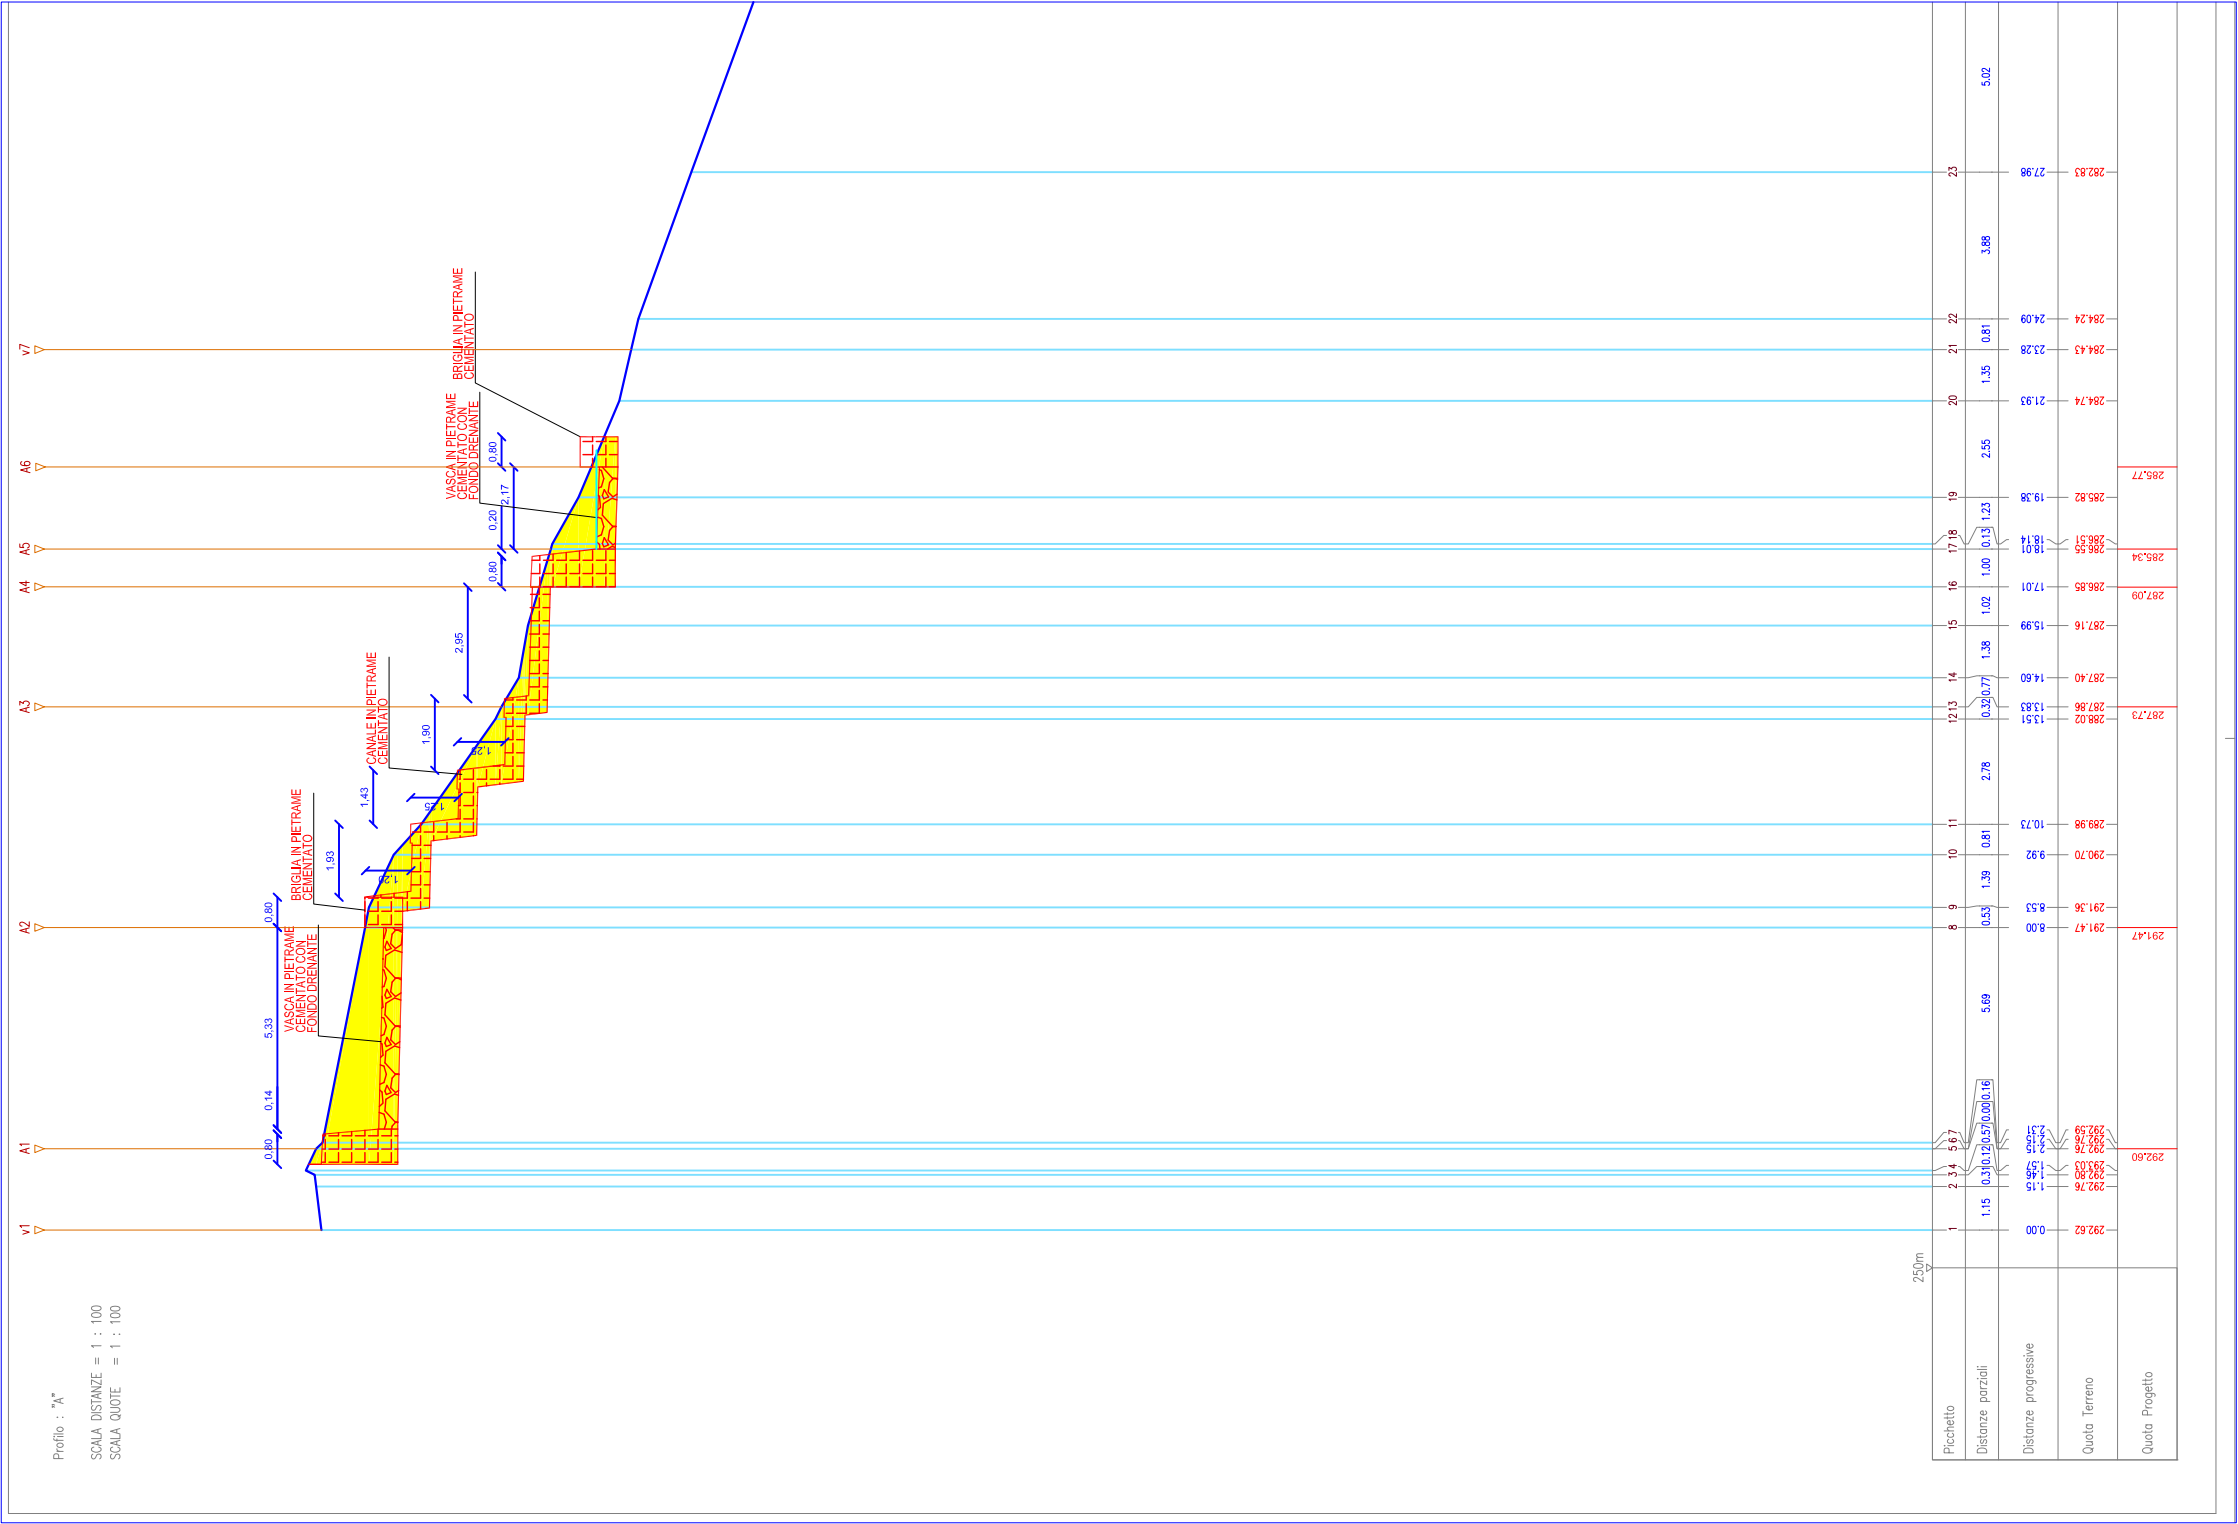

Scala Distanze = 1 : 200
Scala Quote = 1 : 200

